

**Type of application:** New licence: £278

**Customer**

**Contact details:**

Title	First name	Surname	Phone number	Mobile number	Email address
Mrs.	janet	gillbanks			

**Address:**

Flat	House Number	Street	Town	County	Postcode

**Name of premises:** five fox lane cafe

**Address of premises**

Flat	House Number	Street	Town	County	Postcode
	5	Fox Lane	Leicester	Leicester City	LE1 1WT

Please describe the premises: We are an independent cafe, serving fresh sandwich's and cakes.  
We attract the older generation.

Proposed licence days and times: Monday Sunday  
8am - 5pm

Additional information:

**Proposed licence days and times:** Monday - Sunday  
8am 5pm

**Additional information:**

**Supporting documents**

**Proof of your valid ID with a photo:** PHOTO-2023-11-18-18-25-59.jpg

**Valid public liability insurance certificate:** EL Cert. of Insurance (PDF Export).pdf

**Detailed (proposed) plan of the street café:** 575-01B Proposed Layout.pdf

**Pictures of tables and chairs or barrier type/design:** 575 01B Proposed Layout.pdf

**Additional information to support the application:**

---


**Customer confirmed that they understand and agree to the Declaration.**

---

**Payment made for the application: £278**



Front Elevation  
1:50@A3

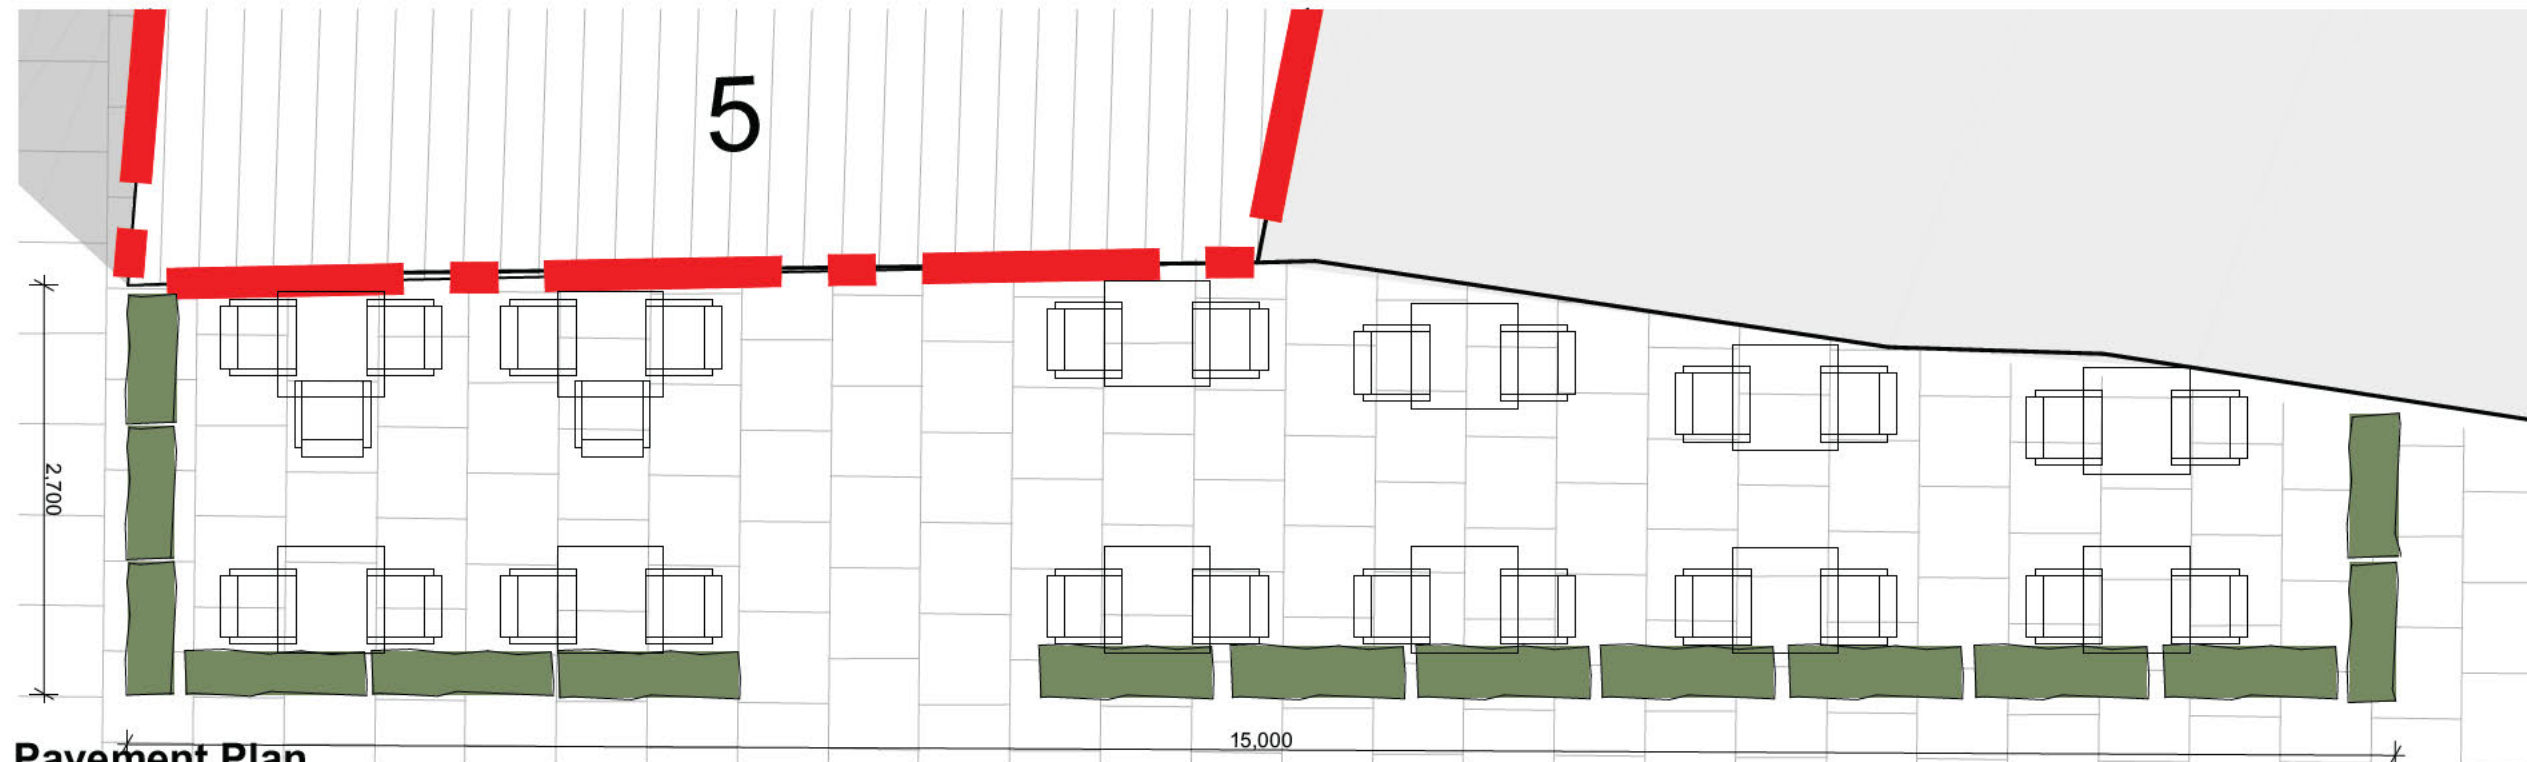

Pavement Plan  
1:50@A3



Location Plan  
1:1250@A3

#### Please Note:

- This drawing may be printed and scaled FOR PLANNING PURPOSES.
- All dimensions to be CHECKED ON SITE and any DISCREPANCY reported to Design Three Sixty.
- The site boundary shown is the best assumed from available data & does NOT represent legal ownership.
- All dimensions in mm unless otherwise stated.

#### Revisions.

### DESIGN THREE SIXTY

E: info@designthreesixty.co.uk  
T: +44 (0) 7904 224864  
W: www.designthreesixty.co.uk

#### Project:

Pavement Licence  
5 Fox Lane Coffee Shop  
5 Fox Lane  
Leicester  
LE1 1WT

#### Client:

Mr Danny Nyszczoła

#### Drawing Title:

#### Proposed Pavement seating layout

#### Drawing by:

IG / KF

#### Checked by:

IG / KF

#### Date:

02 05 2024

#### Scale:

As Shown @A3

#### Drawing Number:

125 007

#### Revision:

0 / A B / C / D / E  
F / G / H / I / J / K

To Whom it may Concern


17<sup>th</sup> November 2023

Dear Sirs


**Re: Five Fox Lane Ltd**

We act as Insurance Brokers to the above company and confirm that the following insurance covers are in force:

**Employers Liability Insurance**

Insurer: Ascot Underwriting Ltd  
Policy: Commercial Combined  
Policy No:   
Period: 3<sup>rd</sup> September 2023 to 2<sup>nd</sup> September 2024  
Limit of Liability: £10,000,000 any one event

**Public/Products Liability Insurance**

Insurer: Ascot Underwriting Ltd  
Policy: Commercial Combined  
Policy No:   
Period: 3<sup>rd</sup> September 2023 to 2<sup>nd</sup> September 2024  
Limit of Liability: £5,000,000 any one event and in respect of Products Liability in any one period of insurance.









## Seats

Reinforced plastic rattan effect  
Grey colour  
4.5kg weight.  
580mm x 590mm  
870mm high



## Tables

Reinforced plastic rattan effect  
table with 4 legs.  
Slat effect table top  
Grey colour  
13.7kg weight.  
800mm x 800mm square  
750mm High

Indicative image of  
proposed seat

Indicative image of  
proposed seat



Proposed Barriers

## Please Note:

- This drawing may be printed and scaled FOR PLANNING PURPOSES.
- All dimensions to be CHECKED ON SITE and any DISCREPANCY reported to Design Three Sixty.
- The site boundary shown is the best assumed from available data & does NOT represent legal ownership.
- All dimensions in mm unless otherwise stated.

## Revisions.

DESIGN THREE SIXTY<sup>○</sup>

E: info@designthreesixty.co.uk  
T: +44 (0) 7904 224864  
W: www.designthreesixty.co.uk

## Project:

Pavement Licence  
5 Fox Lane Coffee Shop  
5 Fox Lane  
Leicester  
LE1 1WT

## Client:

Mr Danny Nyszczoła

## Drawing Title:

## Seating and Guarding Details

Drawing by:  
IG / KF

Checked by:  
IG / KF

Date:  
02 05 2024

Scale:  
As Shown @A3

Drawing Number:

125 006

Revision:  
○ A / B / C / D / E  
F / G / H / I / J / K



To whom it may concern,

I am the landlord and the occupier therefore don't need permission from anyone.

Kind Regards

Janet Gillbanks



UNITED KINGDOM OF GREAT BRI

PASSPORT  
PASSEPORT

Type/Type  
P

Surname/Nom (1)

GILLBANKS

Given names/Prénoms (2)

JANET ANNE

Nationality/Nationalité (3)

BRITISH CITIZEN

Date of birth/Date de naissance (4)