


All Red lining and signing to be painted black

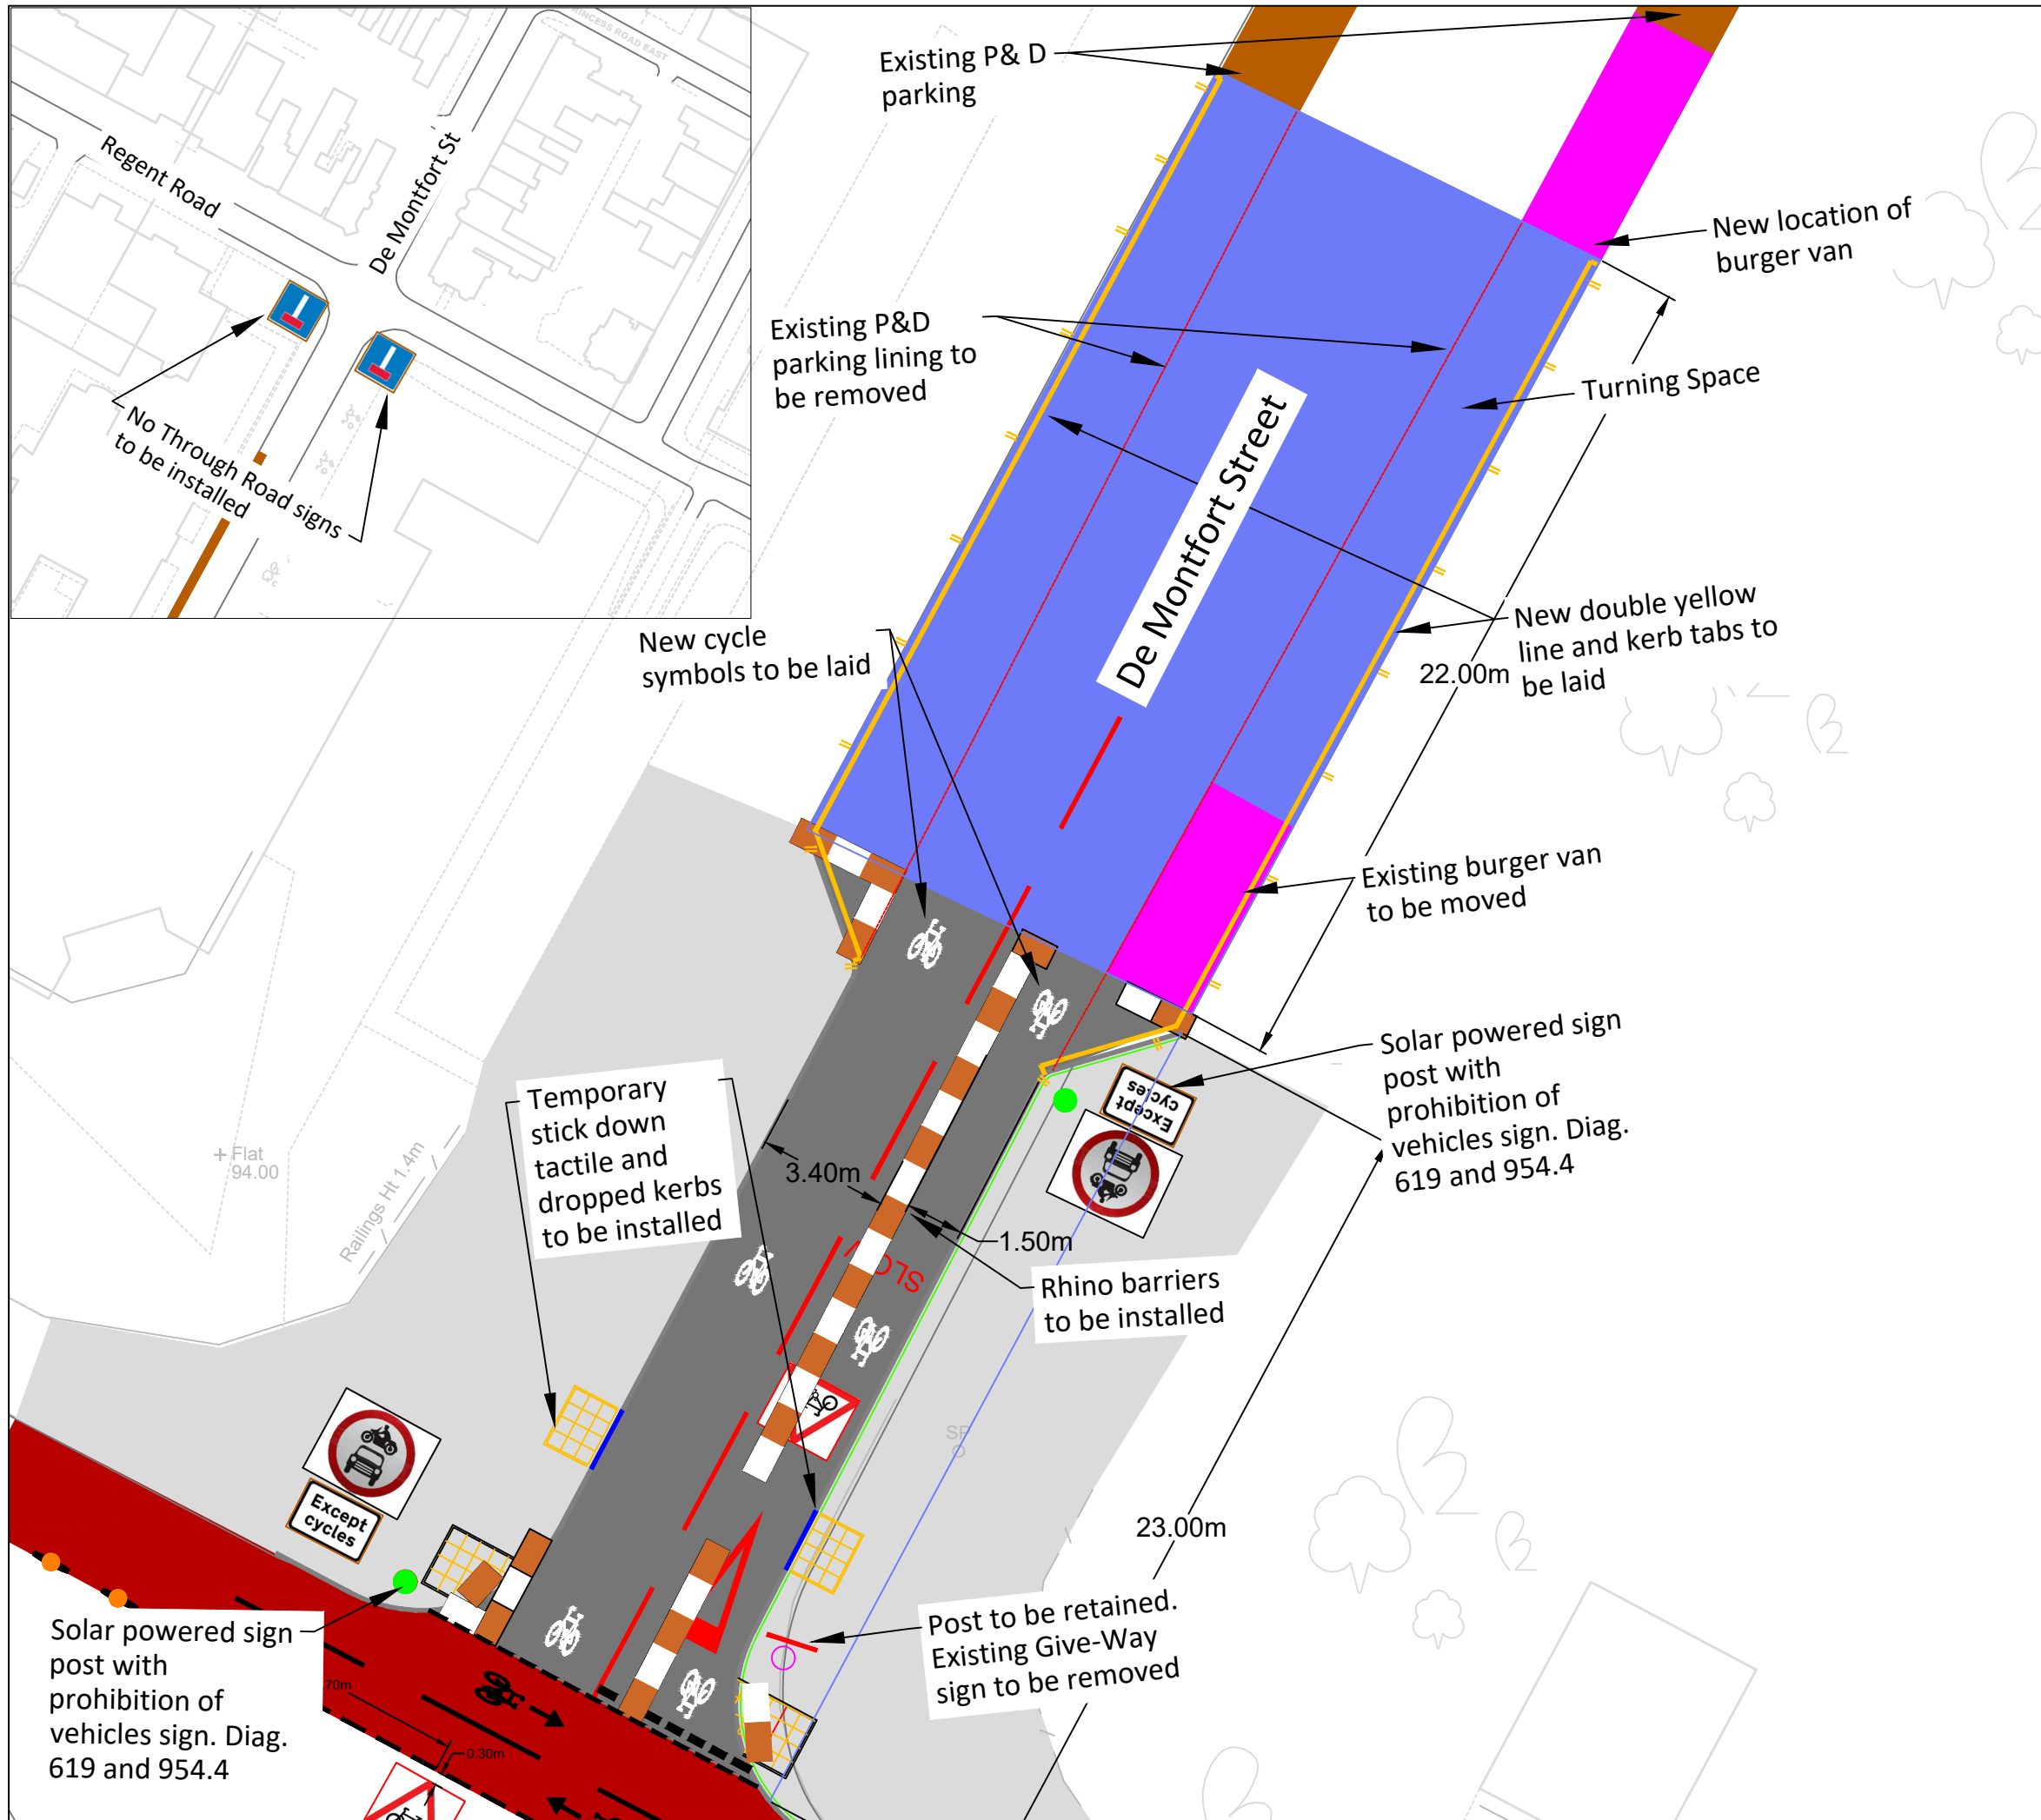

Revision	Amendment	Date



Planning, Development and Transportation

CLIENT  
Leicester City Council

TITLE  
**De-Montfort Street  
Prohibition of Vehicles**

DRAWING No.	REV	SCALE	
N119867C/CAT/TTRO	-	REDUCED	
DRAWN BY	CC	DATE	March 2024
CHECKED	SR	SIZE	A3
ACAD FILE	ACAD	UPRN	-