


# Proposed Pavement/ Street Café Application Plan

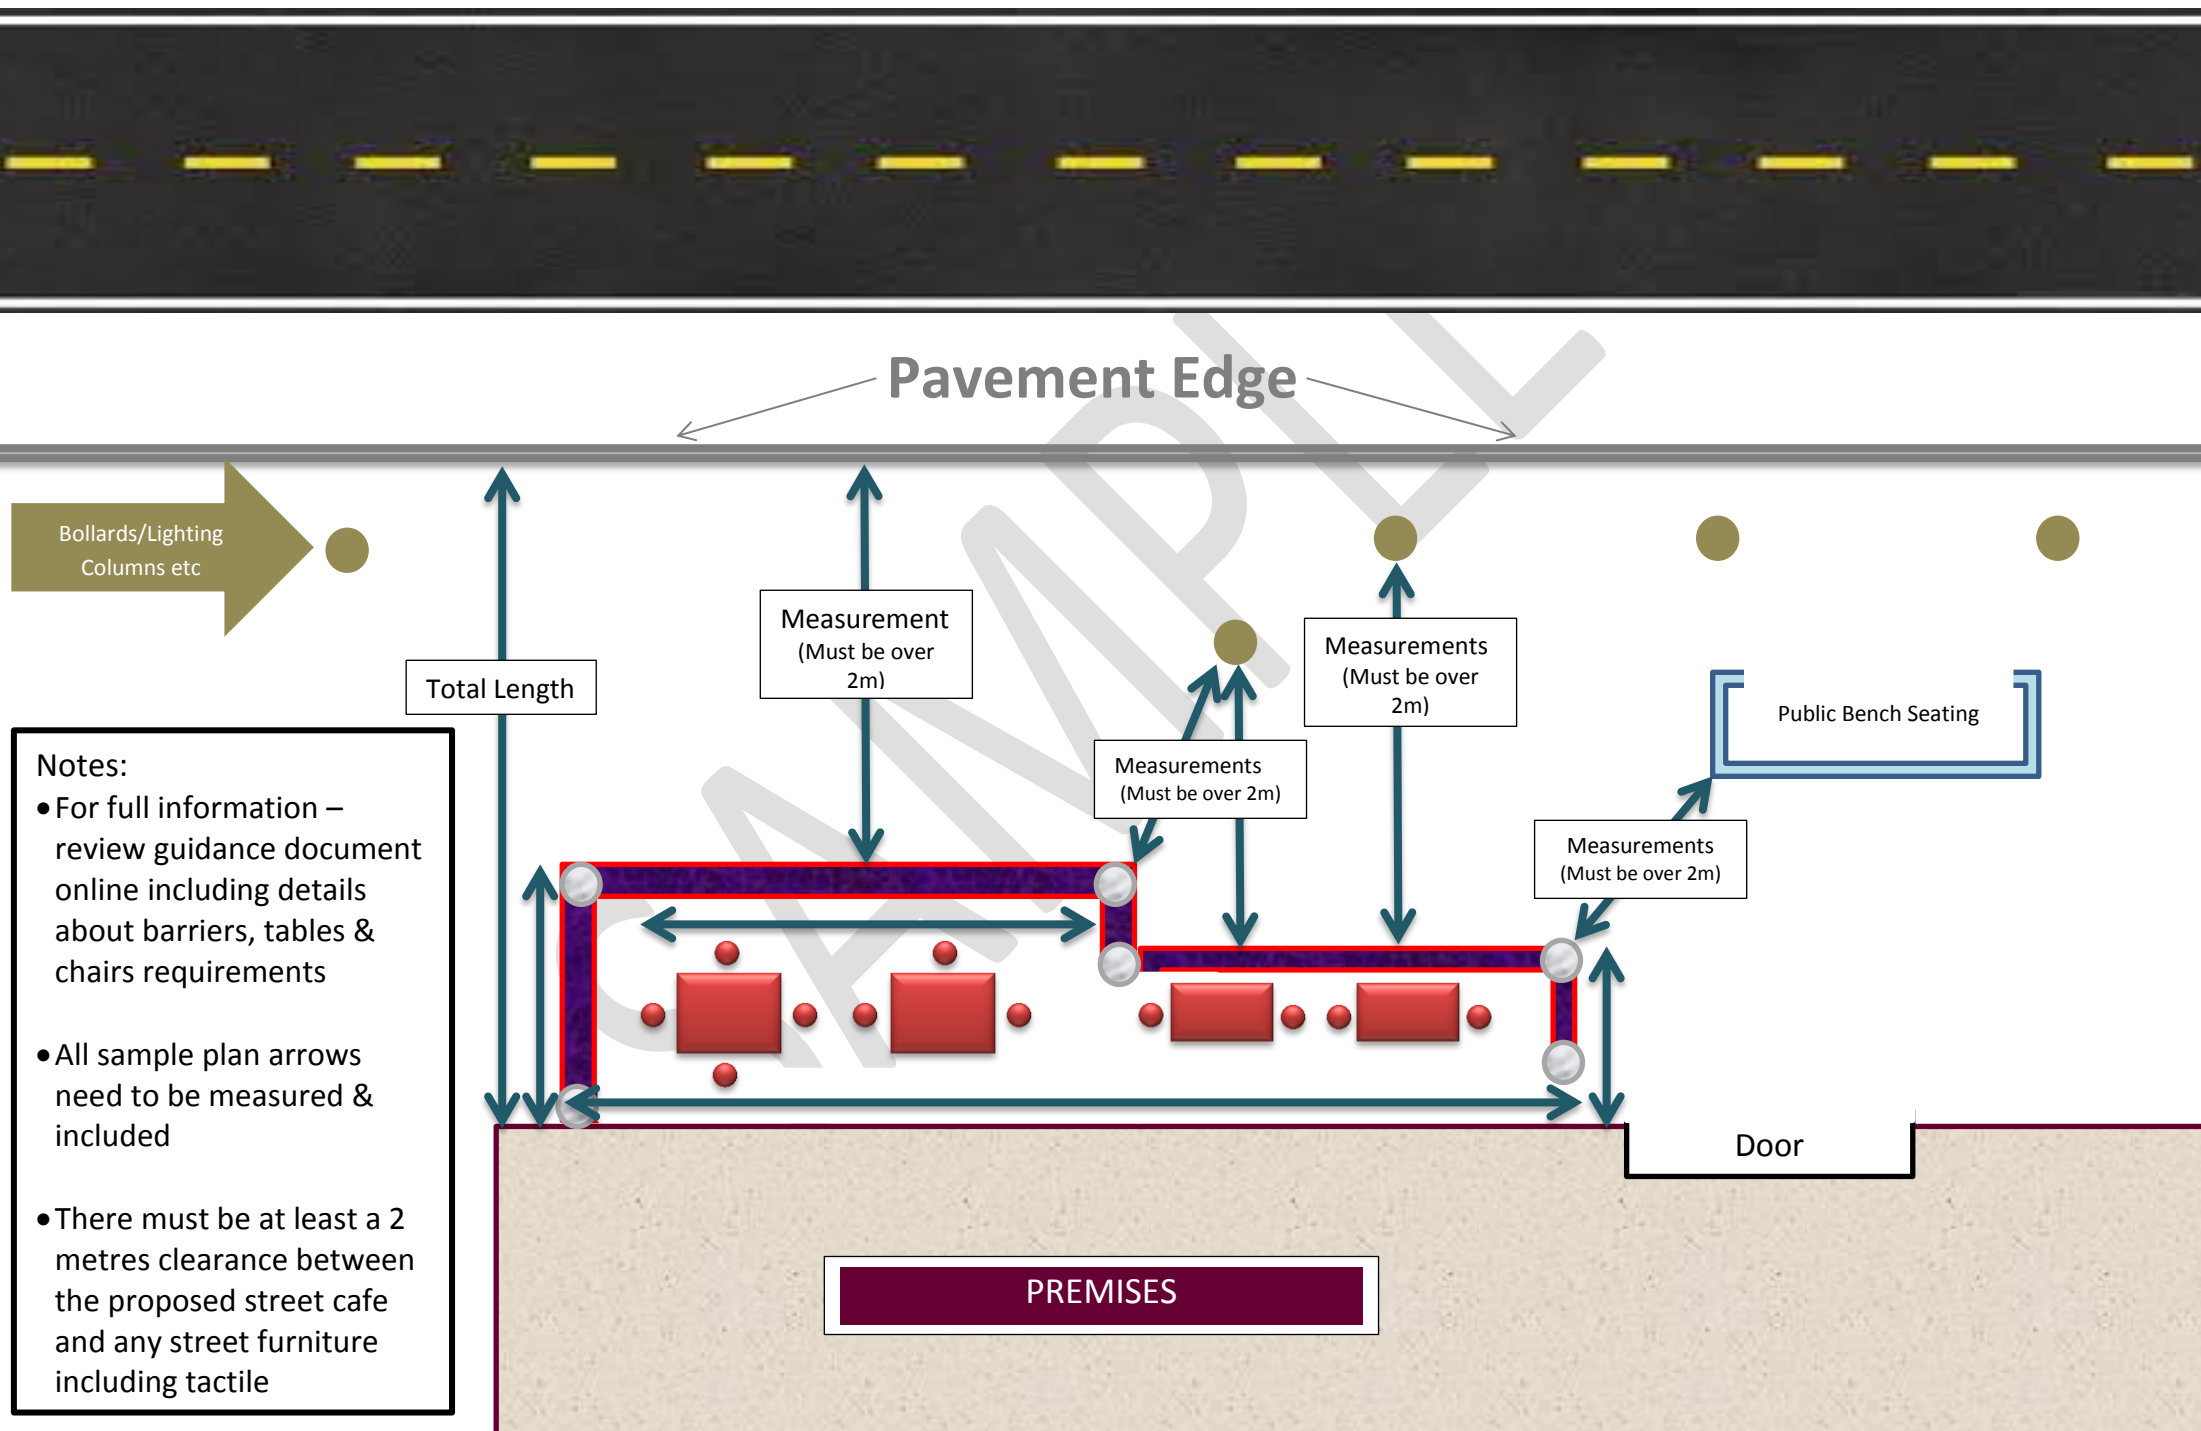

- Notes:**
- For full information – review guidance document online including details about barriers, tables & chairs requirements
  - All sample plan arrows need to be measured & included
  - There must be at least a 2 metres clearance between the proposed street café and any street furniture including tactile