


AFRICAN CARIBBEAN CENTRE

NORTH

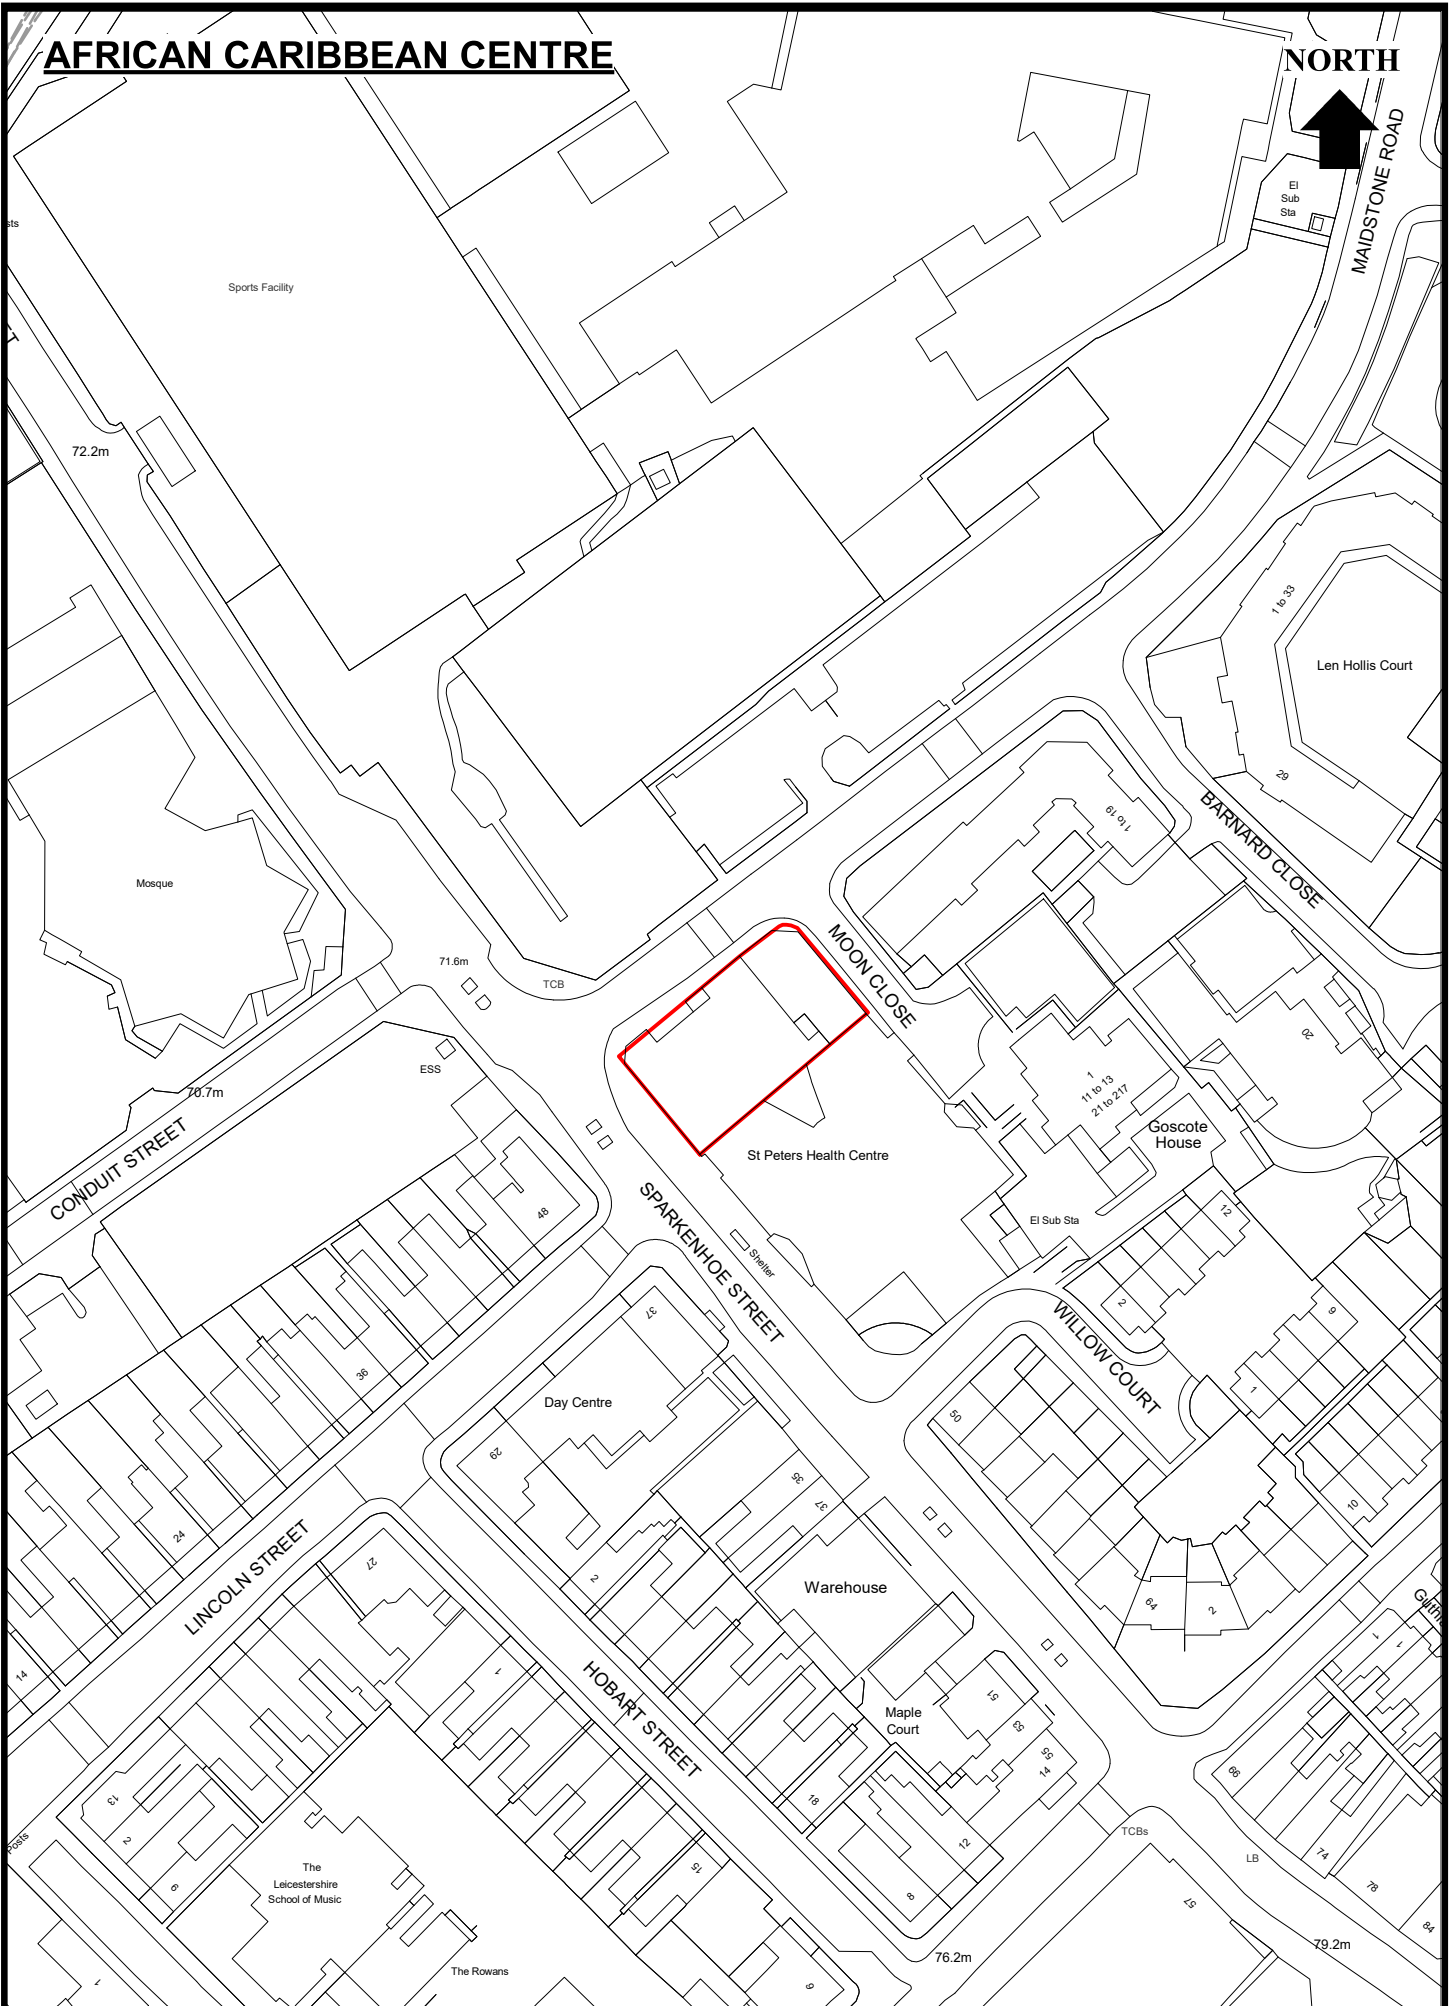

BASED UPON THE ORDNANCE SURVEY MAP WITH THE SANCTION OF THE CONTROLLER OF H.M.STATIONERY OFFICE. CROWN COPYRIGHT RESERVED. LICENCE No. 100019264

DRAWN BYPC..... PLAN No ...2022/149
CHECKED BY ..HV..... DATE ...09/05/2022

SCALE
1 : 1250
@ A4

DIRECTOR OF ESTATES & BUILDING SERVICES
LEICESTER CITY COUNCIL