

Notes

Existing

↑ Existing One Way

Existing No Entry (SMBS only)

Proposed


↑ Proposed One Way

↙ Compulsory Left Turn - Supporting Bus Lane.

Proposed 24 Hour Bus Gate, For Buses, Taxis, Cycles & Permit Holders.

Proposed 24 hour Bus Lane. For Buses, Taxis & Pedal Cycles

Amended Bus Gate access point. For Buses & Permit Holders

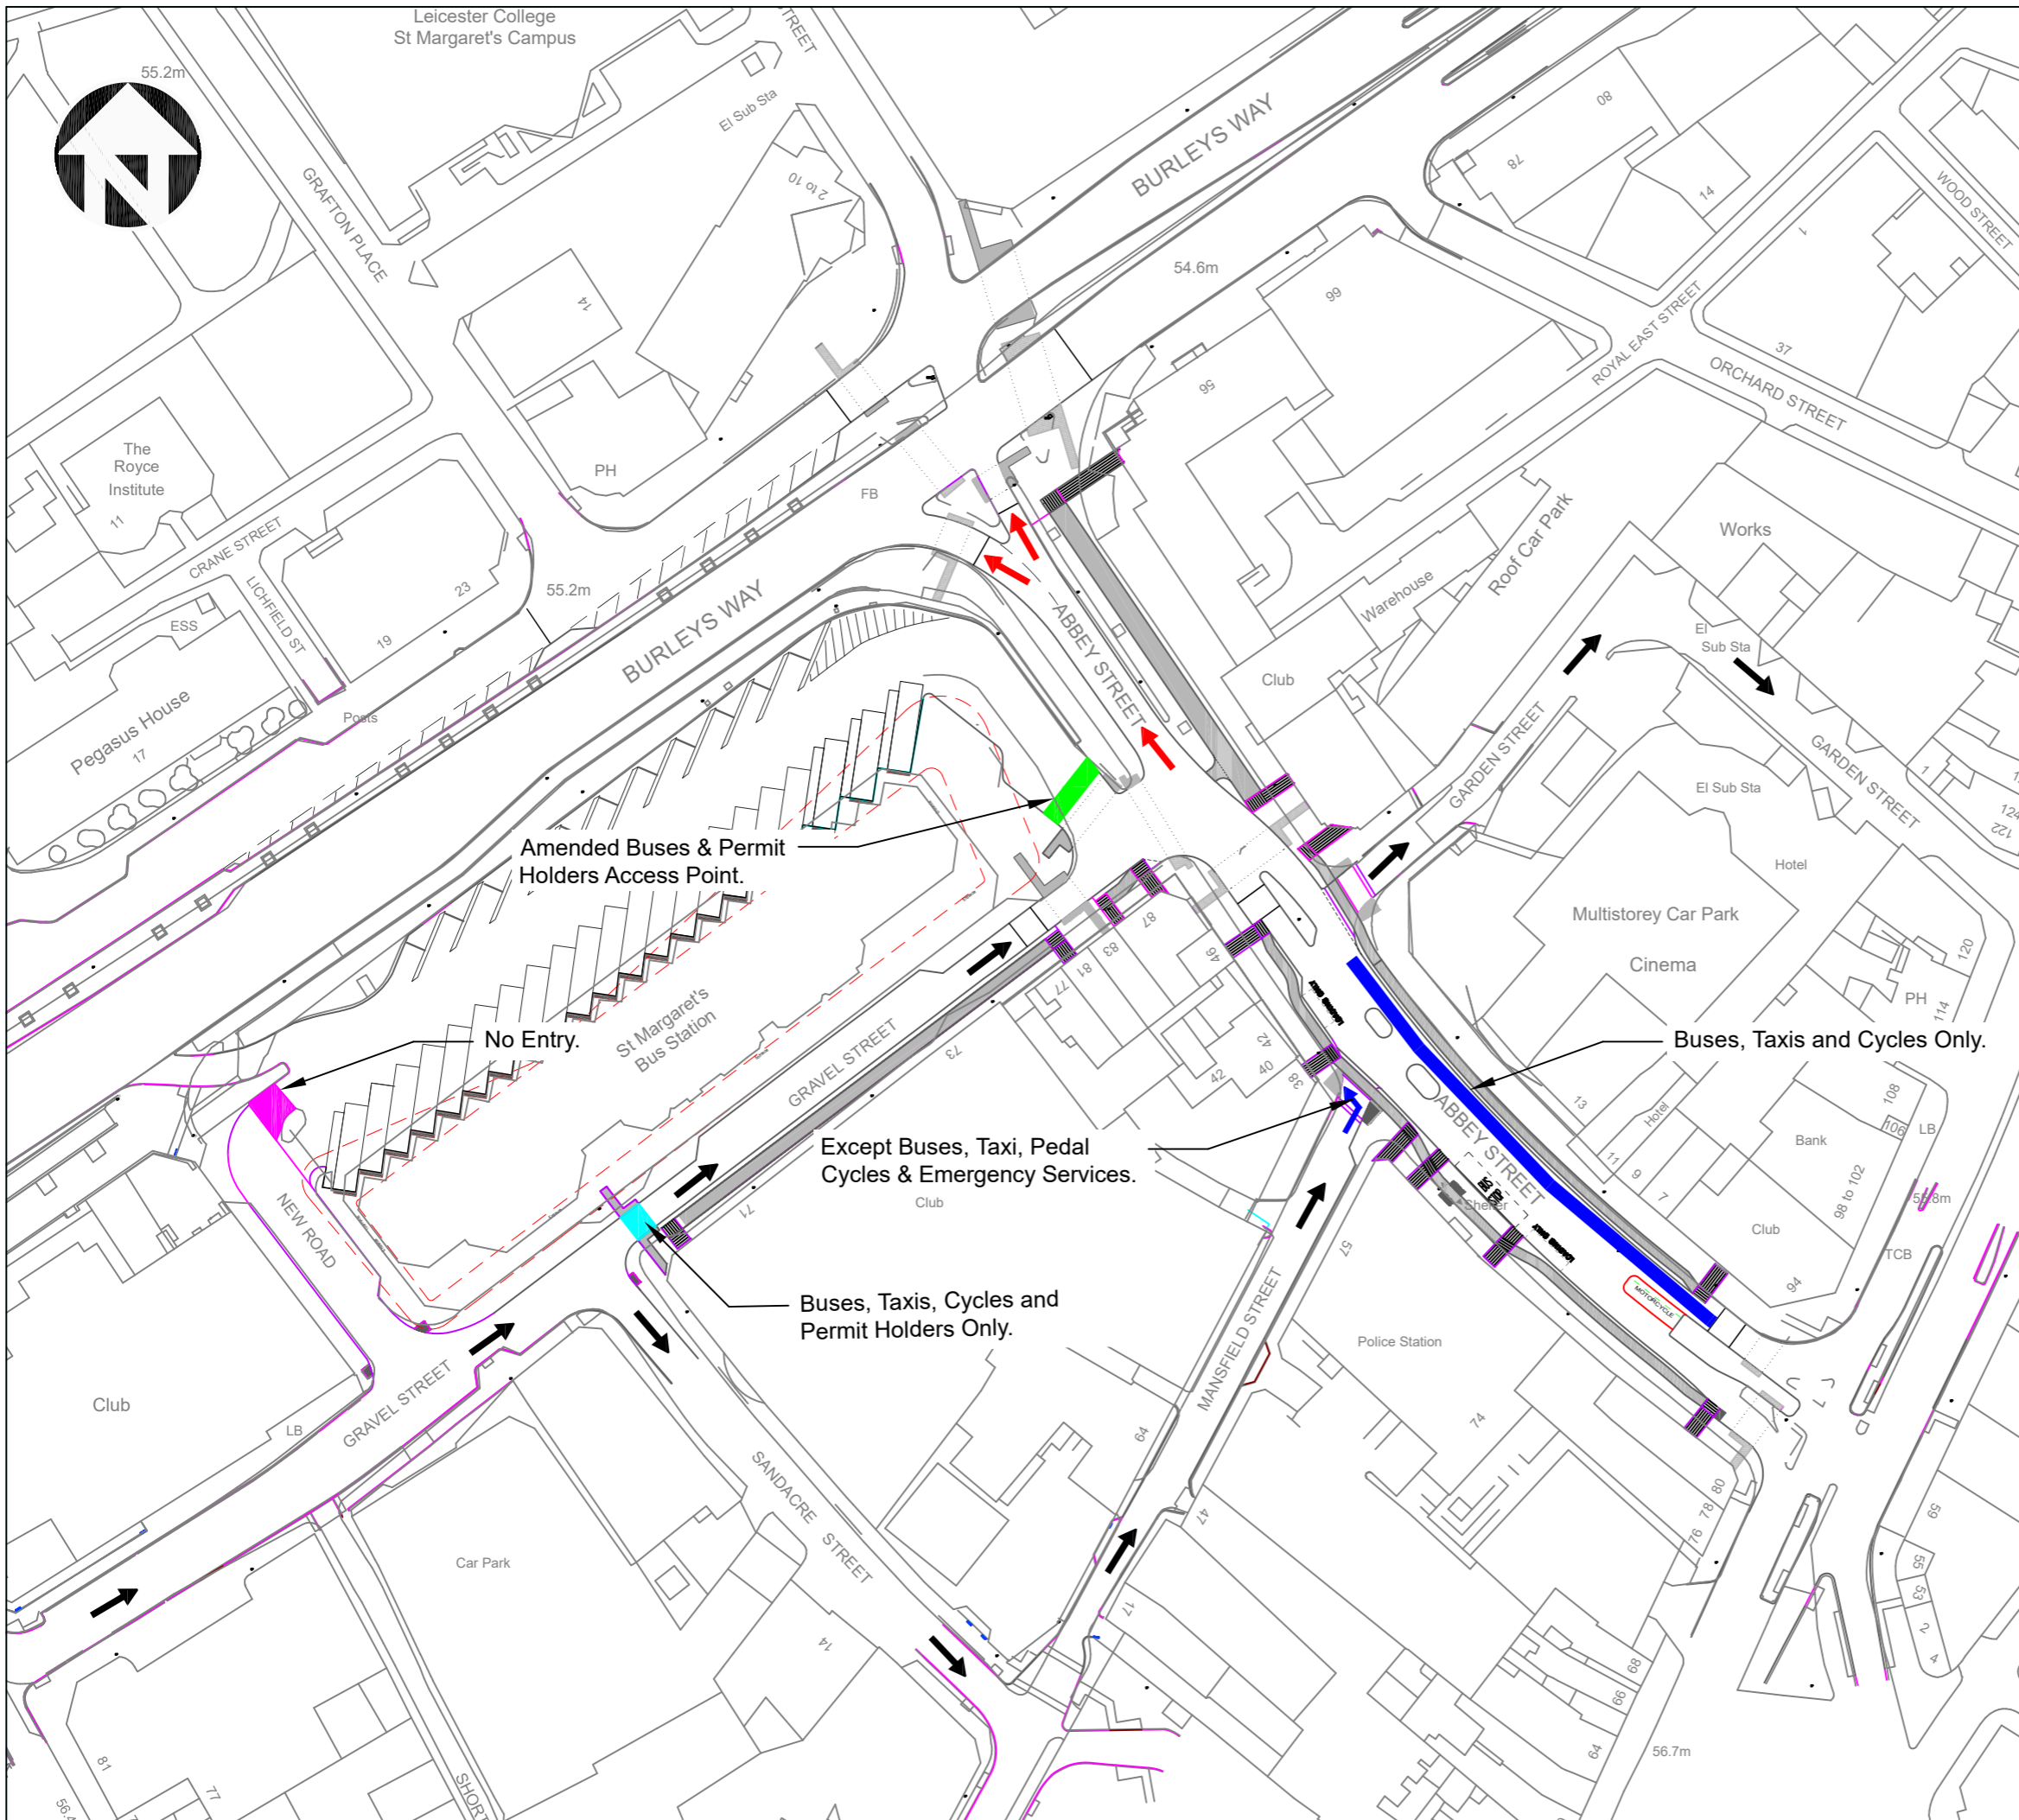

Amended Buses & Permit Holders Access Point.

No Entry.

St Margaret's Bus Station

Except Buses, Taxi, Pedal Cycles & Emergency Services.

Buses, Taxis, Cycles and Permit Holders Only.

Buses, Taxis and Cycles Only.

Leicester  City Council

Planning, Development and Transportation

CLIENT
Transport Strategy

TITLE
ST MARGARET'S BUS STATION
PROPOSED MOVING PROHIBITIONS

DRAWING No.	REV	SCALE	
LCC-SMGS-TRO-2020-001	C	NTS	
DRAWN BY	IN	DATE	MAY2021
CHECKED	SR	SIZE	A3
ACAD FILE	ACAD	UPRN	UPRN