


WESTERN PARK: LAND B

NORTH

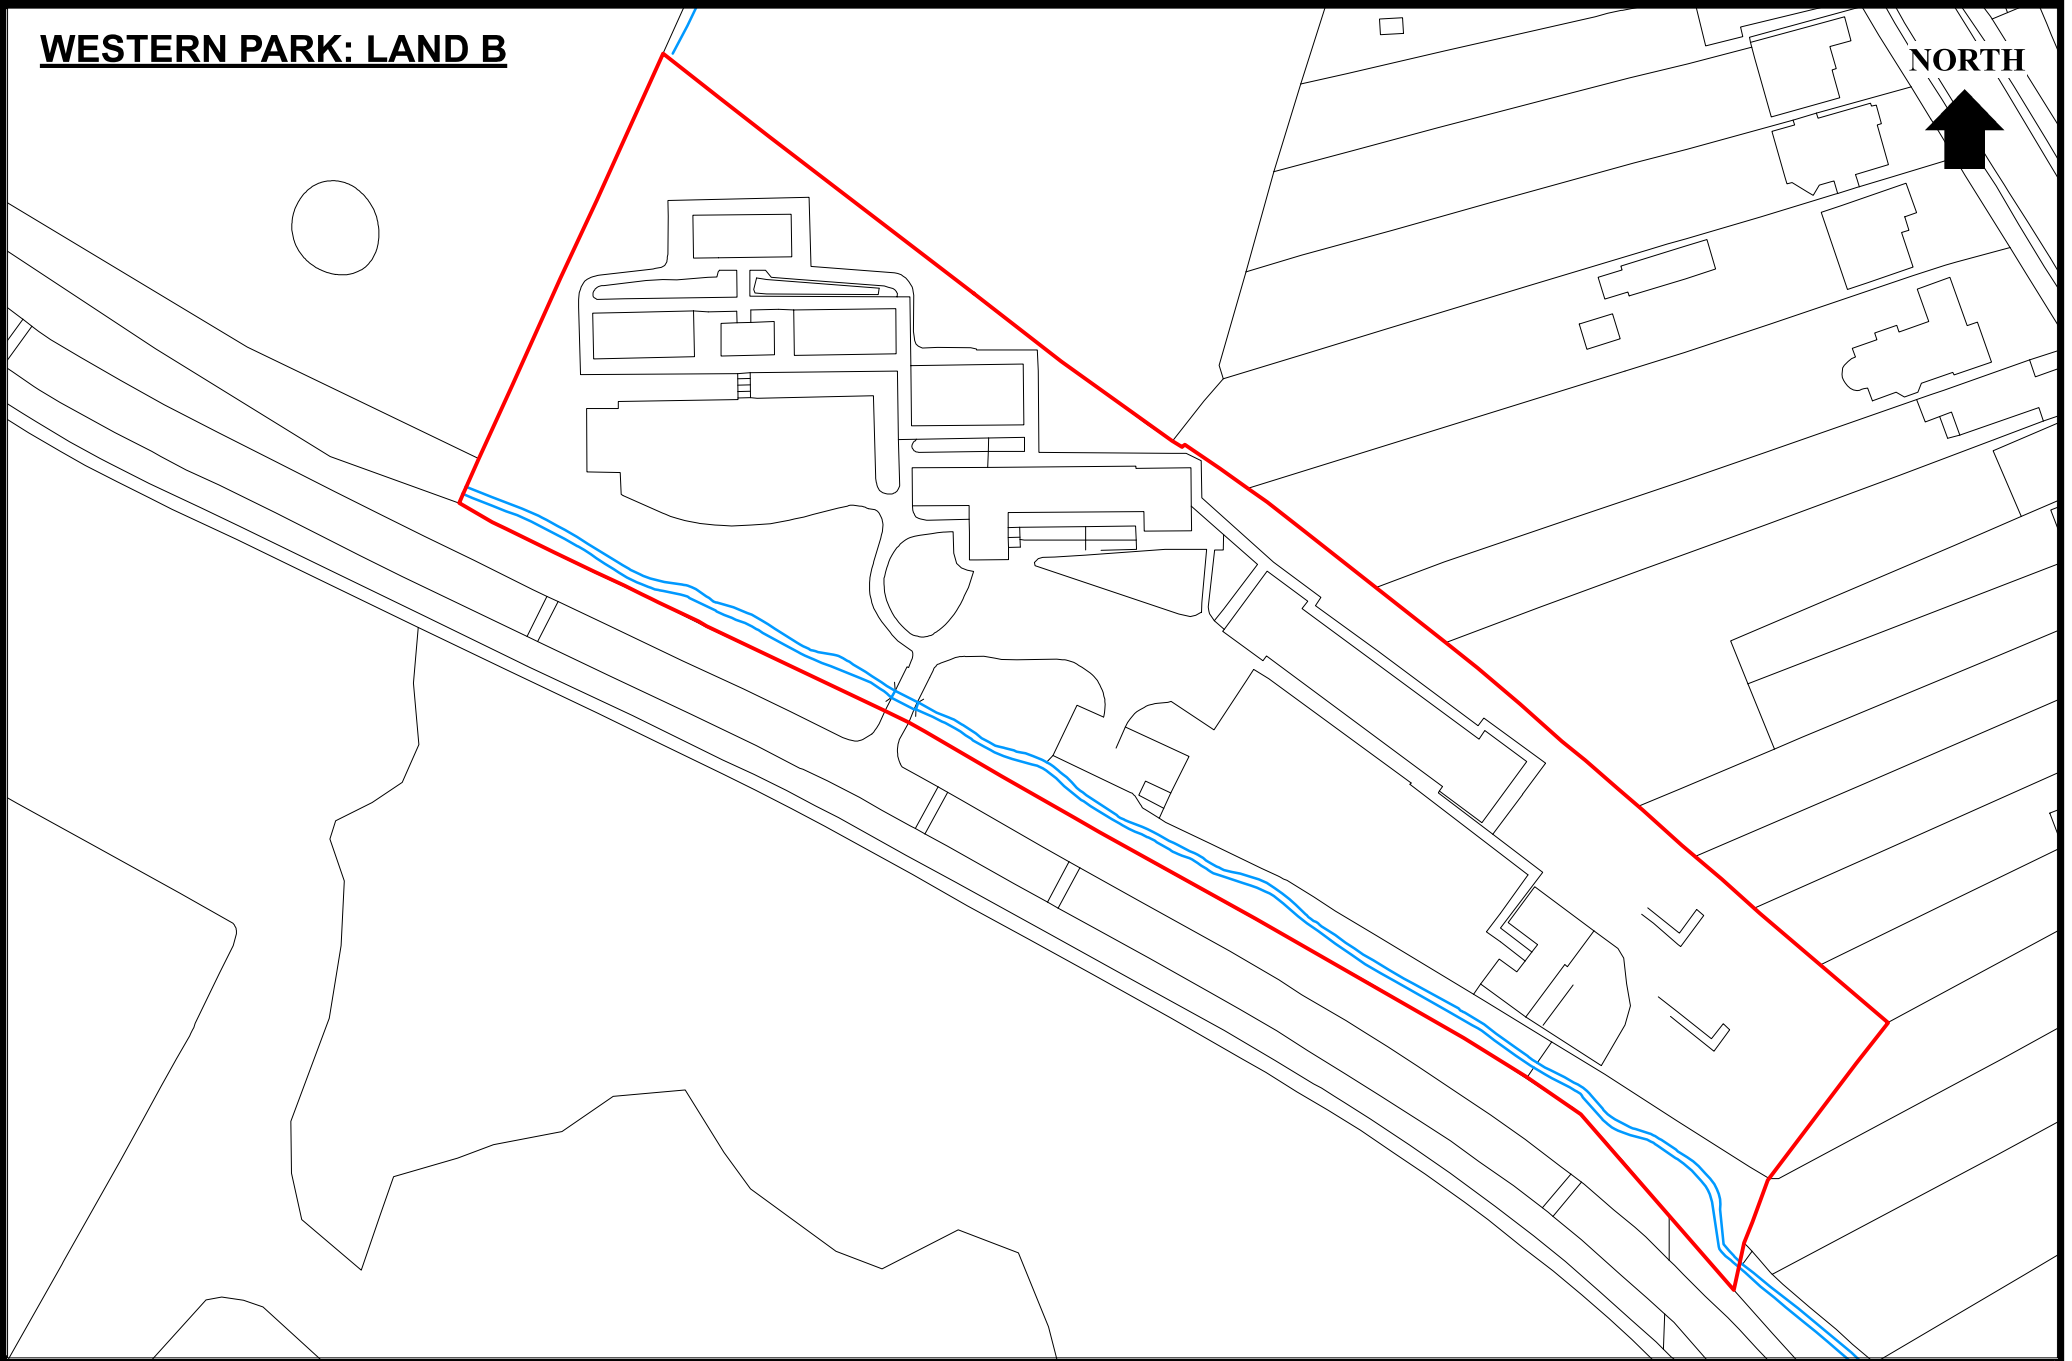

BASED UPON THE ORDNANCE SURVEY MAP WITH THE
SANCTION OF THE CONTROLLER OF H.M. STATIONERY
OFFICE. CROWN COPYRIGHT RESERVED. LICENCE NO.100019264

DRAWN BYPC..... PLAN Non/a.....
CHECKED BYJ.MARTIN..... DATE26/09/2022.....

NOT TO SCALE
@ A4

**DIRECTOR OF ESTATES &
BUILDING SERVICES
LEICESTER CITY COUNCIL**