


- Notes
- Key:
- Proposed footway surfacing
  - Proposed carriageway surfacing
  - Proposed cycle lane red surfacing
  - Proposed kerbline
  - Existing controlled crossing
  - Proposed uncontrolled crossing
  - Existing kerbs to be removed
  - New bus shelter location
  - Proposed cycle demarcation kerb

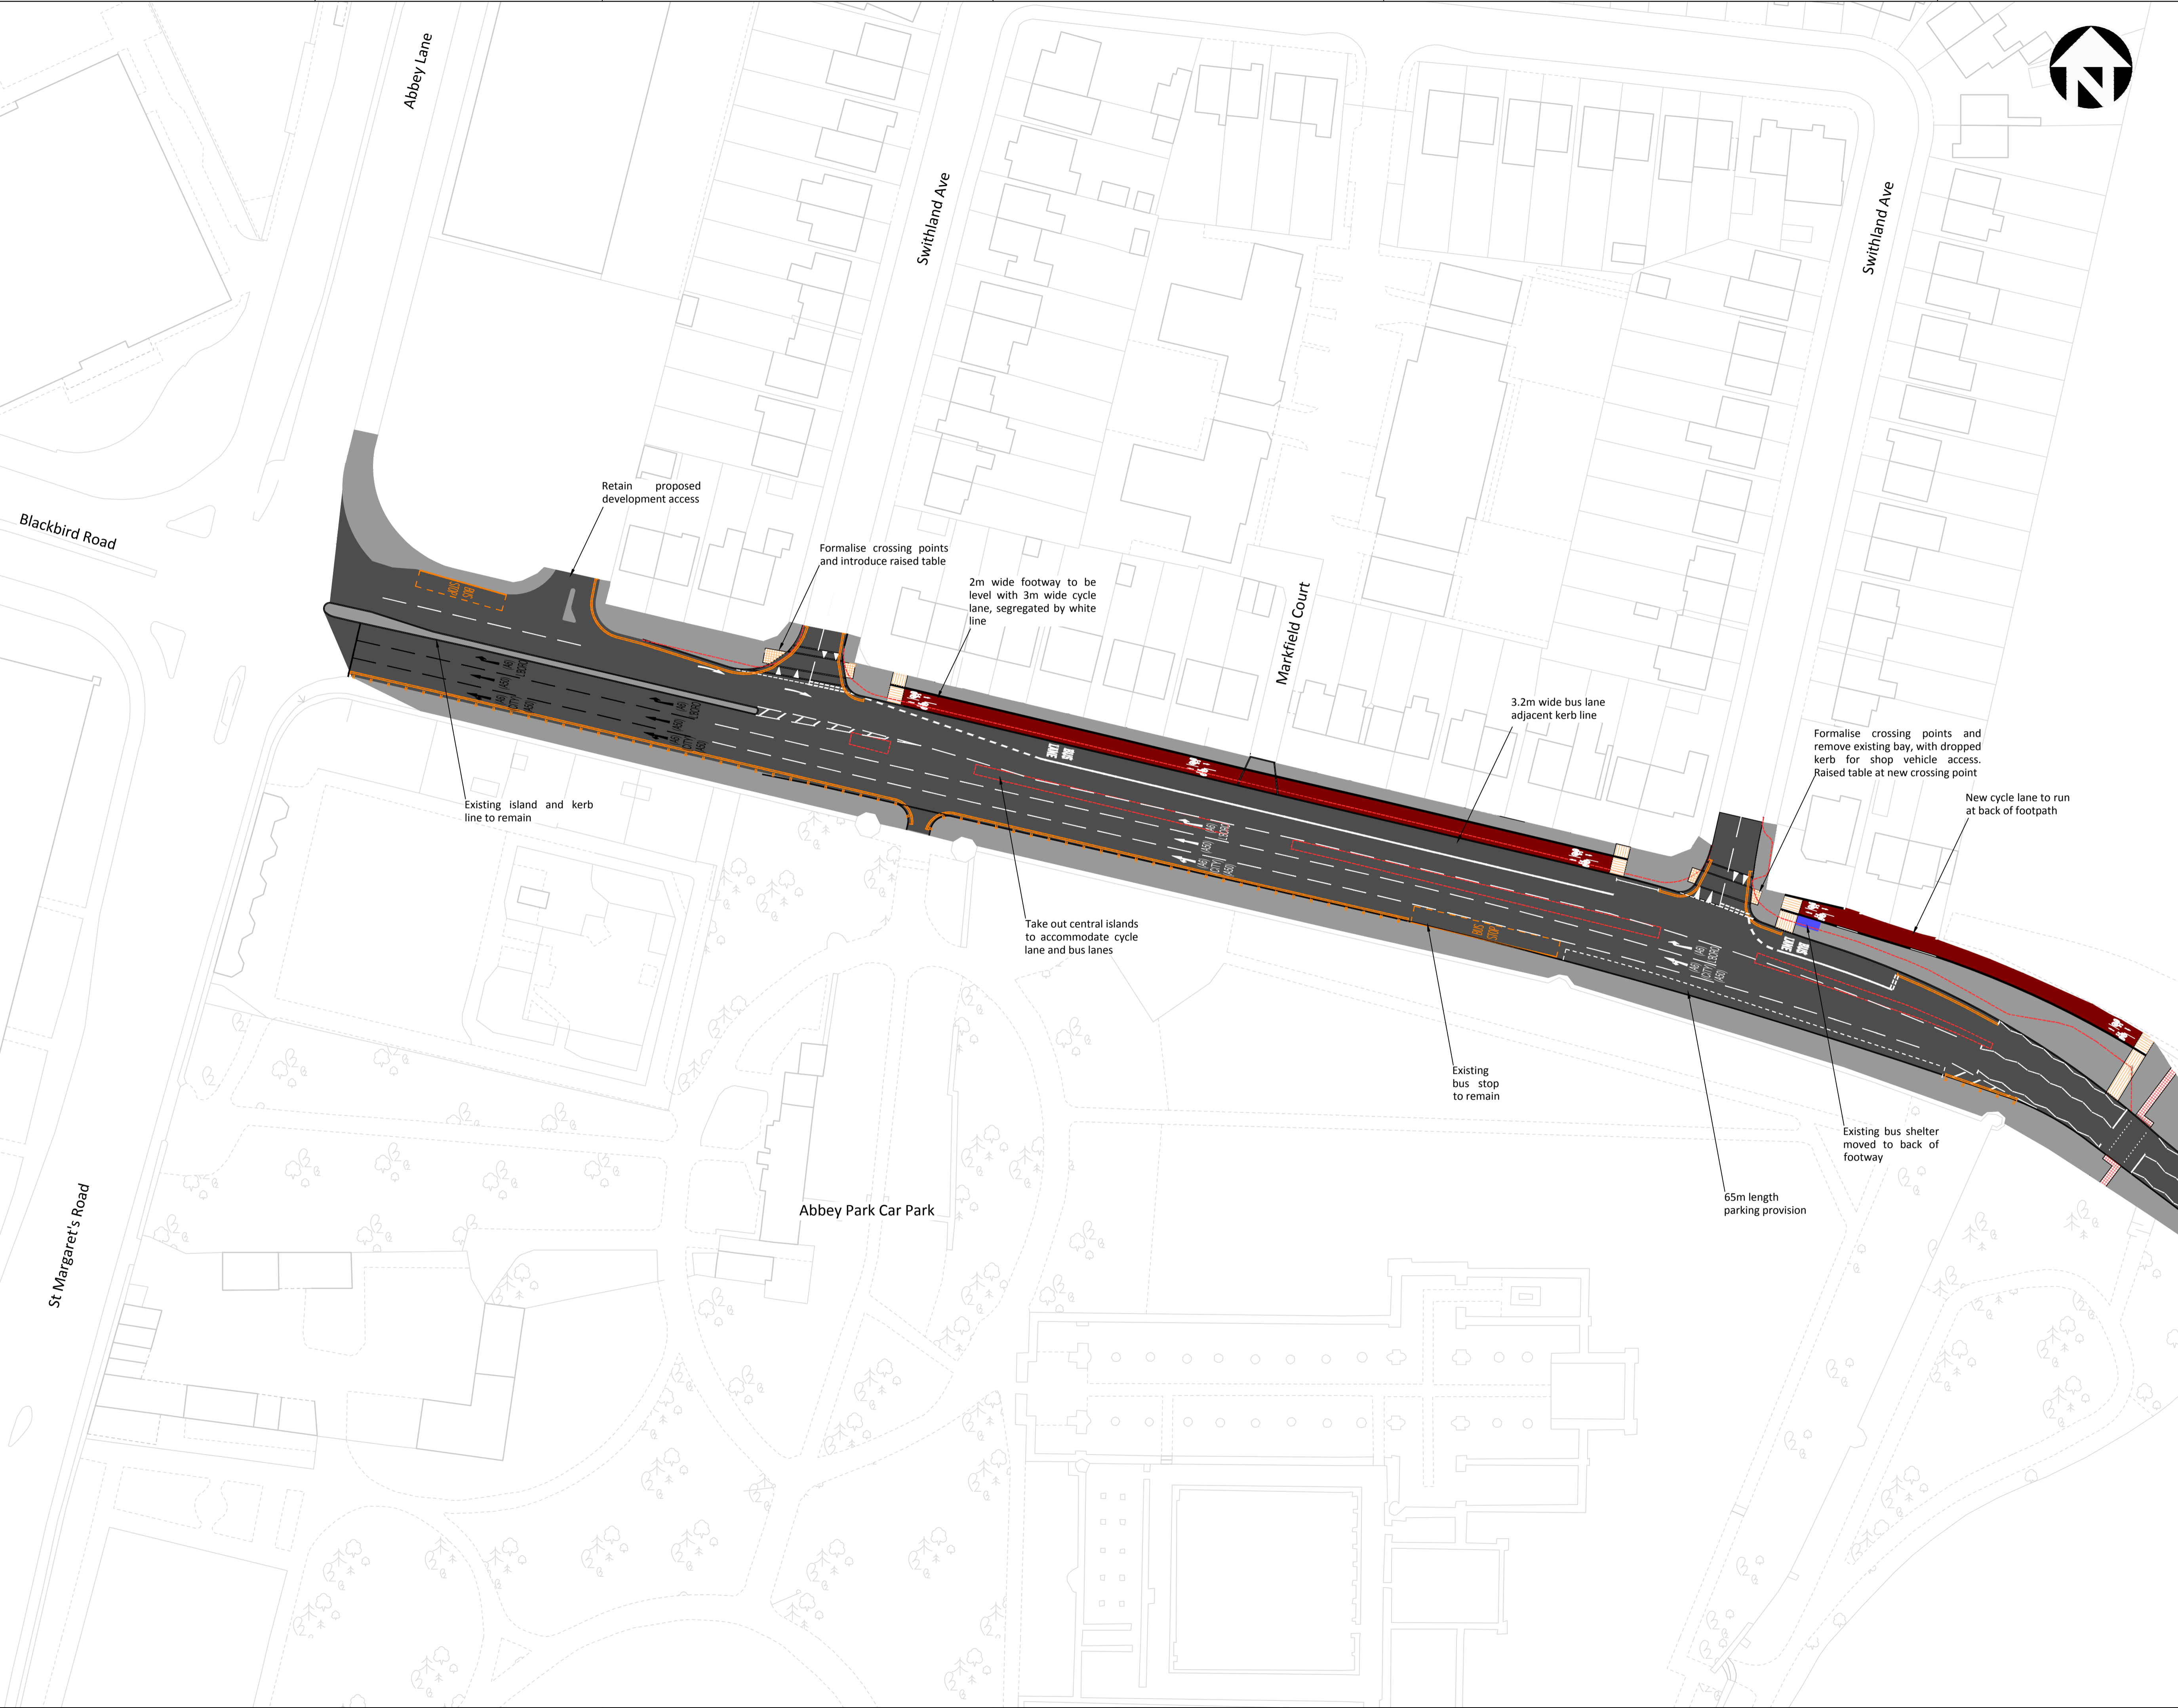

Blackbird Road

Abbey Lane

Swithland Ave

Swithland Ave

Markfield Court

Retain proposed development access

Formalise crossing points and introduce raised table

2m wide footway to be level with 3m wide cycle lane, segregated by white line

3.2m wide bus lane adjacent kerb line

Formalise crossing points and remove existing bay, with dropped kerb for shop vehicle access. Raised table at new crossing point

New cycle lane to run at back of footpath

Existing island and kerb line to remain

Take out central islands to accommodate cycle lane and bus lanes

Existing bus stop to remain

Existing bus shelter moved to back of footway

Abbey Park Car Park

65m length parking provision

St Margaret's Road

A	Parking removed on northern side. Additional out bound lane shown	19/09
Revision	Amendment	Date

Leicester City Council  
 Planning, Development & Transportation

CLIENT  
 Leicester City Council

TITLE  
 Abbey Park Road  
 Western Section

DRAWING No.	REV	SCALE
N110082C/APR/P1/0001	A	1:500
DRAWN BY	VKB	DATE
CHECKED	AC	SIZE
ACAD FILE	H/APR/40	UPRN
		A1