


Notes  
 1. SEE SEPERATE PLANS SL\_001\_077 FOR THE ELECTRIC BOLLARDS LOCATION AND DETAILS

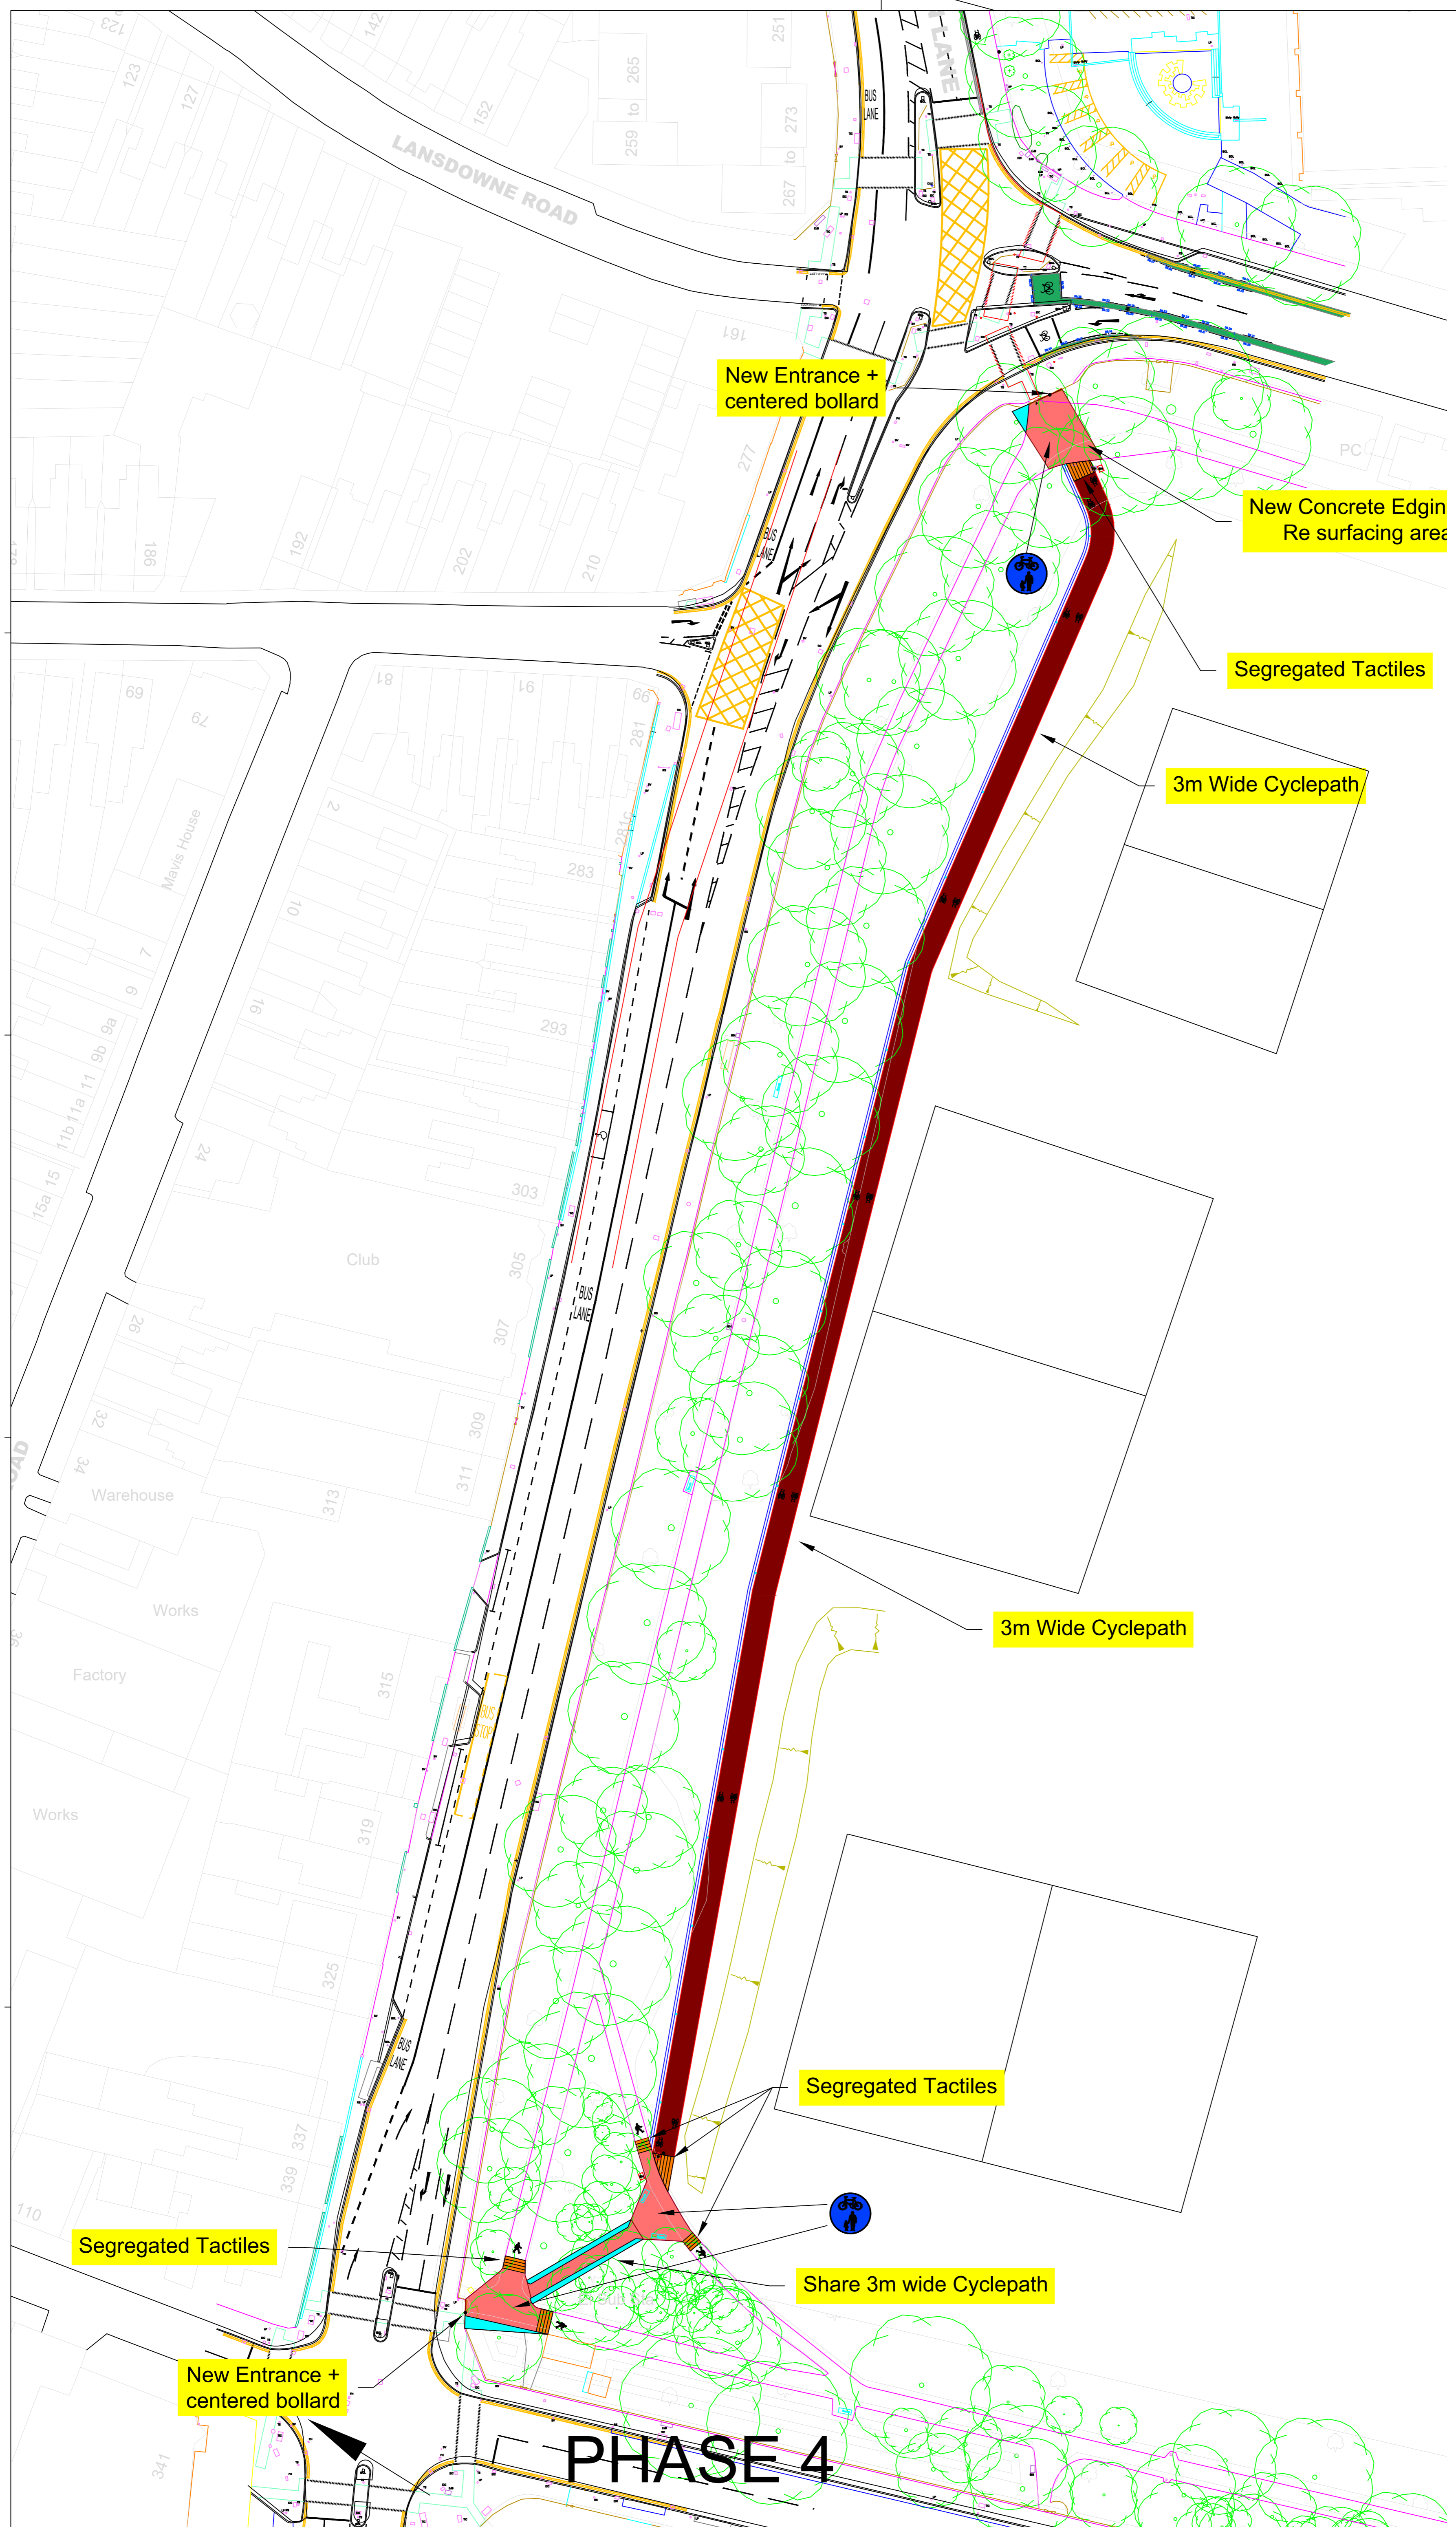

- Proposed amendments
- Proposed Cycleway
- Proposed Footway
- Pharos Bollards
- Ducting

Revision	Amendment	Date

Leicester City Council  
 Planning, Transportation & Economic Development

CLIENT  
 Leicester City Council

TITLE  
 Saffron Lane  
 Transforming Cities Fund  
 Aylestone Recreational Ground

DRAWING No.	REV	SCALE
001-SF-003B	H	1:500

DRAWN BY	MR	DATE	DEC21

CHECKED	FT	SIZE	A1

ACAD FILE	UPRN

**PHASE 4**