
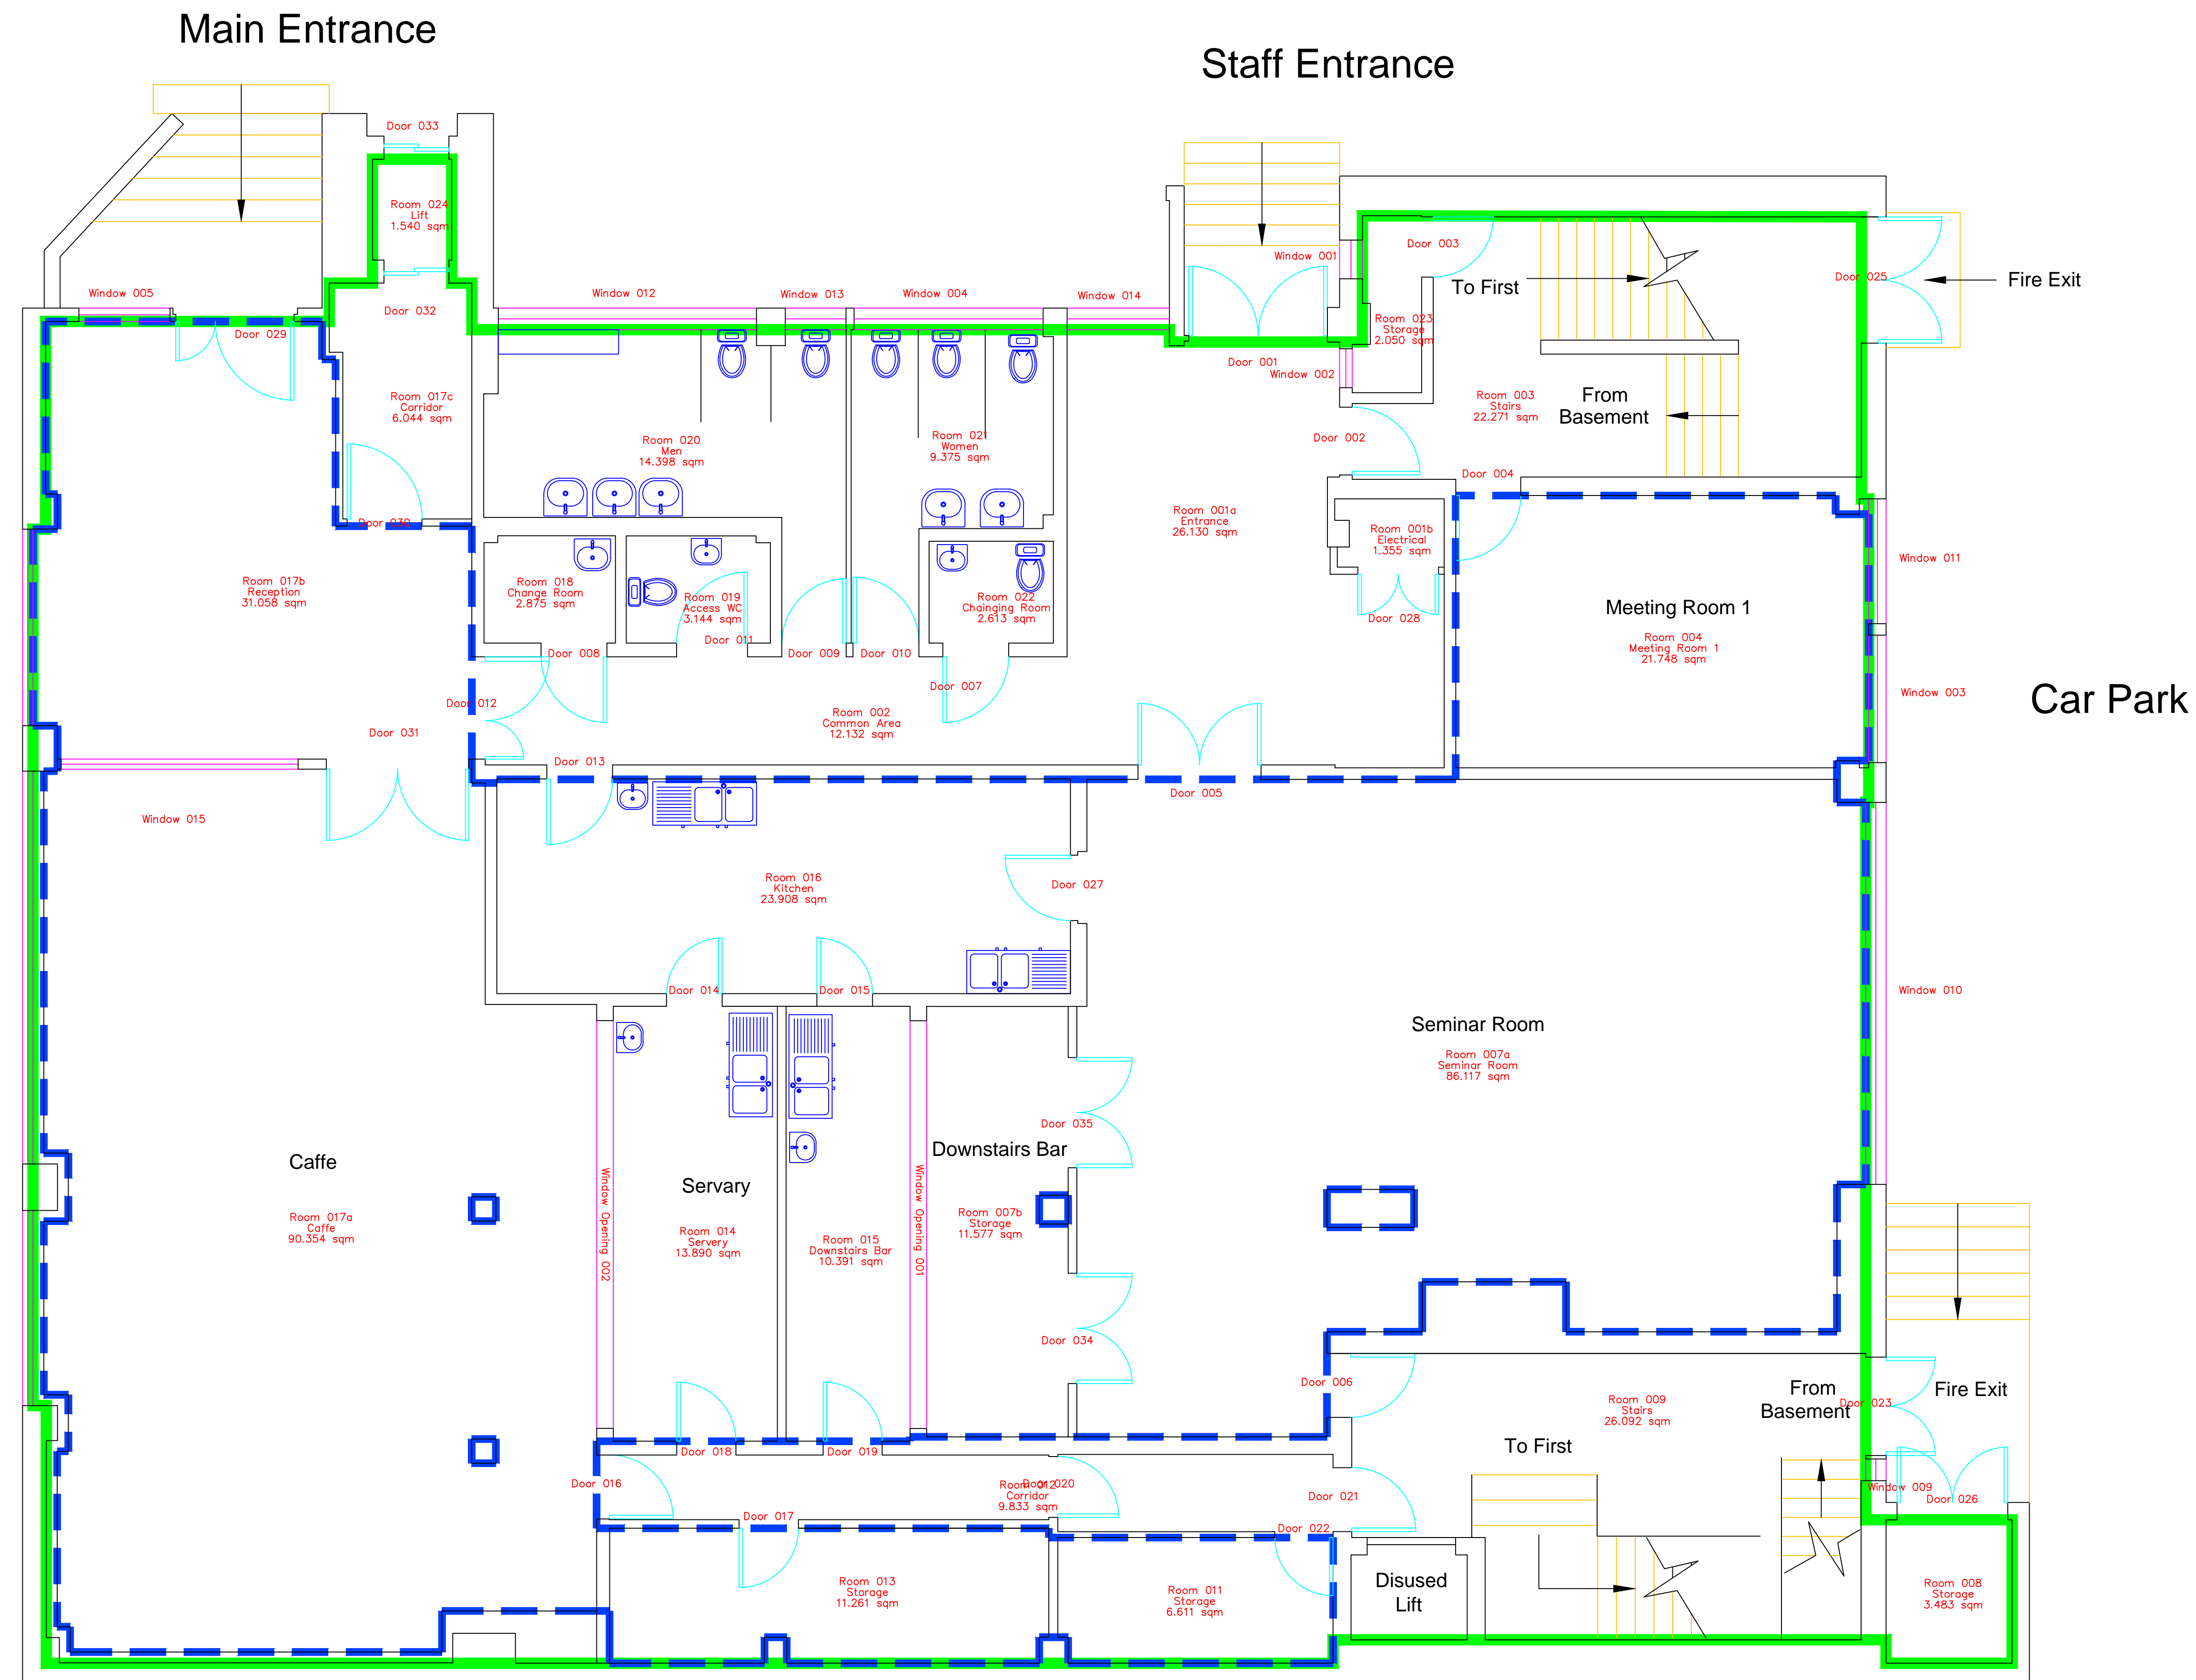


NOTES:
 1. DO NOT SCALE FROM DRAWING.
 2. ALL DIMENSIONS TO BE CHECKED ON SITE PRIOR TO COMMENCEMENT OF WORKS.
 3. THIS DRAWING IS COPYRIGHT TO LEICESTER CITY COUNCIL.
 4. PERSONNEL SHOULD NOTE RELEVANT ITEMS REGARDING THE CONDITION OF THE EXISTING STRUCTURE CONTAINED WITHIN THE HEALTH & SAFETY FILE SHOULD THIS BE AVAILABLE.

— FLOOR GIA: 485 sqm
 - - - FLOOR NIA: 310 sqm

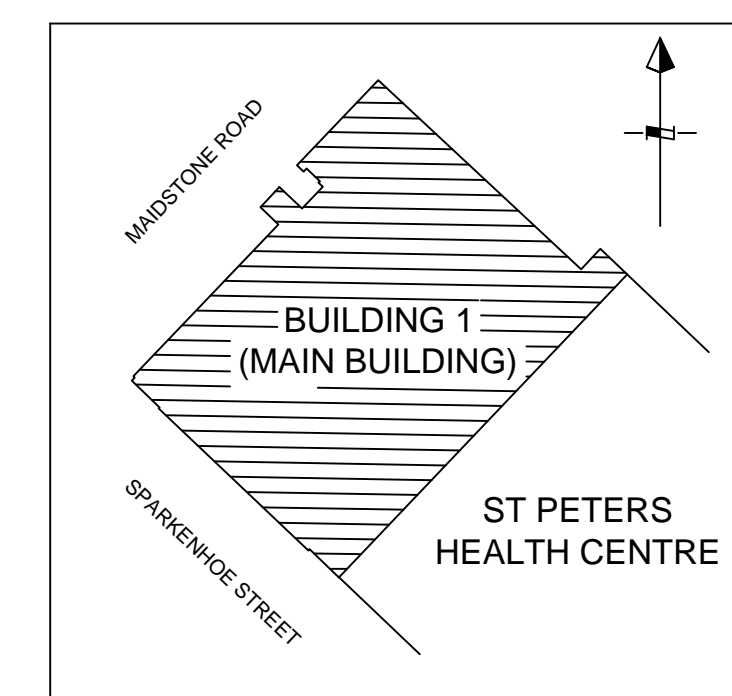

REVISIONS		
Estate & Building Services		
PROJECT NUMBER	50111	
PROPERTY HEALTH SURVEYS		
Leicester City Council		
Leicester City Council, City Hall, 115 Charles Street, Leicester, LE1 1YZ.		
TITLE		
AFRICAN CARRIBEAN CENTRE BUILDING 1 (MAIN BUILDING) GROUND FLOOR		
DRAWING No	REV	SCALE
170901-G		1:100
DRAWN BY	MR	DATE
CHECKED BY	PHS	MAR 18
ACAD FILE	PHS	SIZE/PLOT
		A1
		UERN
		1709