


Key

- PROPOSED CARRIAGEWAY
- PROPOSED CYCLE TRACK
- PROPOSED FOOTWAY
- PROPOSED SHARED SPACE
- PROPOSED TOUCAN CROSSING
- SIGNAL CROSSING
- HIGHWAY BOUNDARY
- PROPOSED KERBLINE
- EXISTING KERBLINE

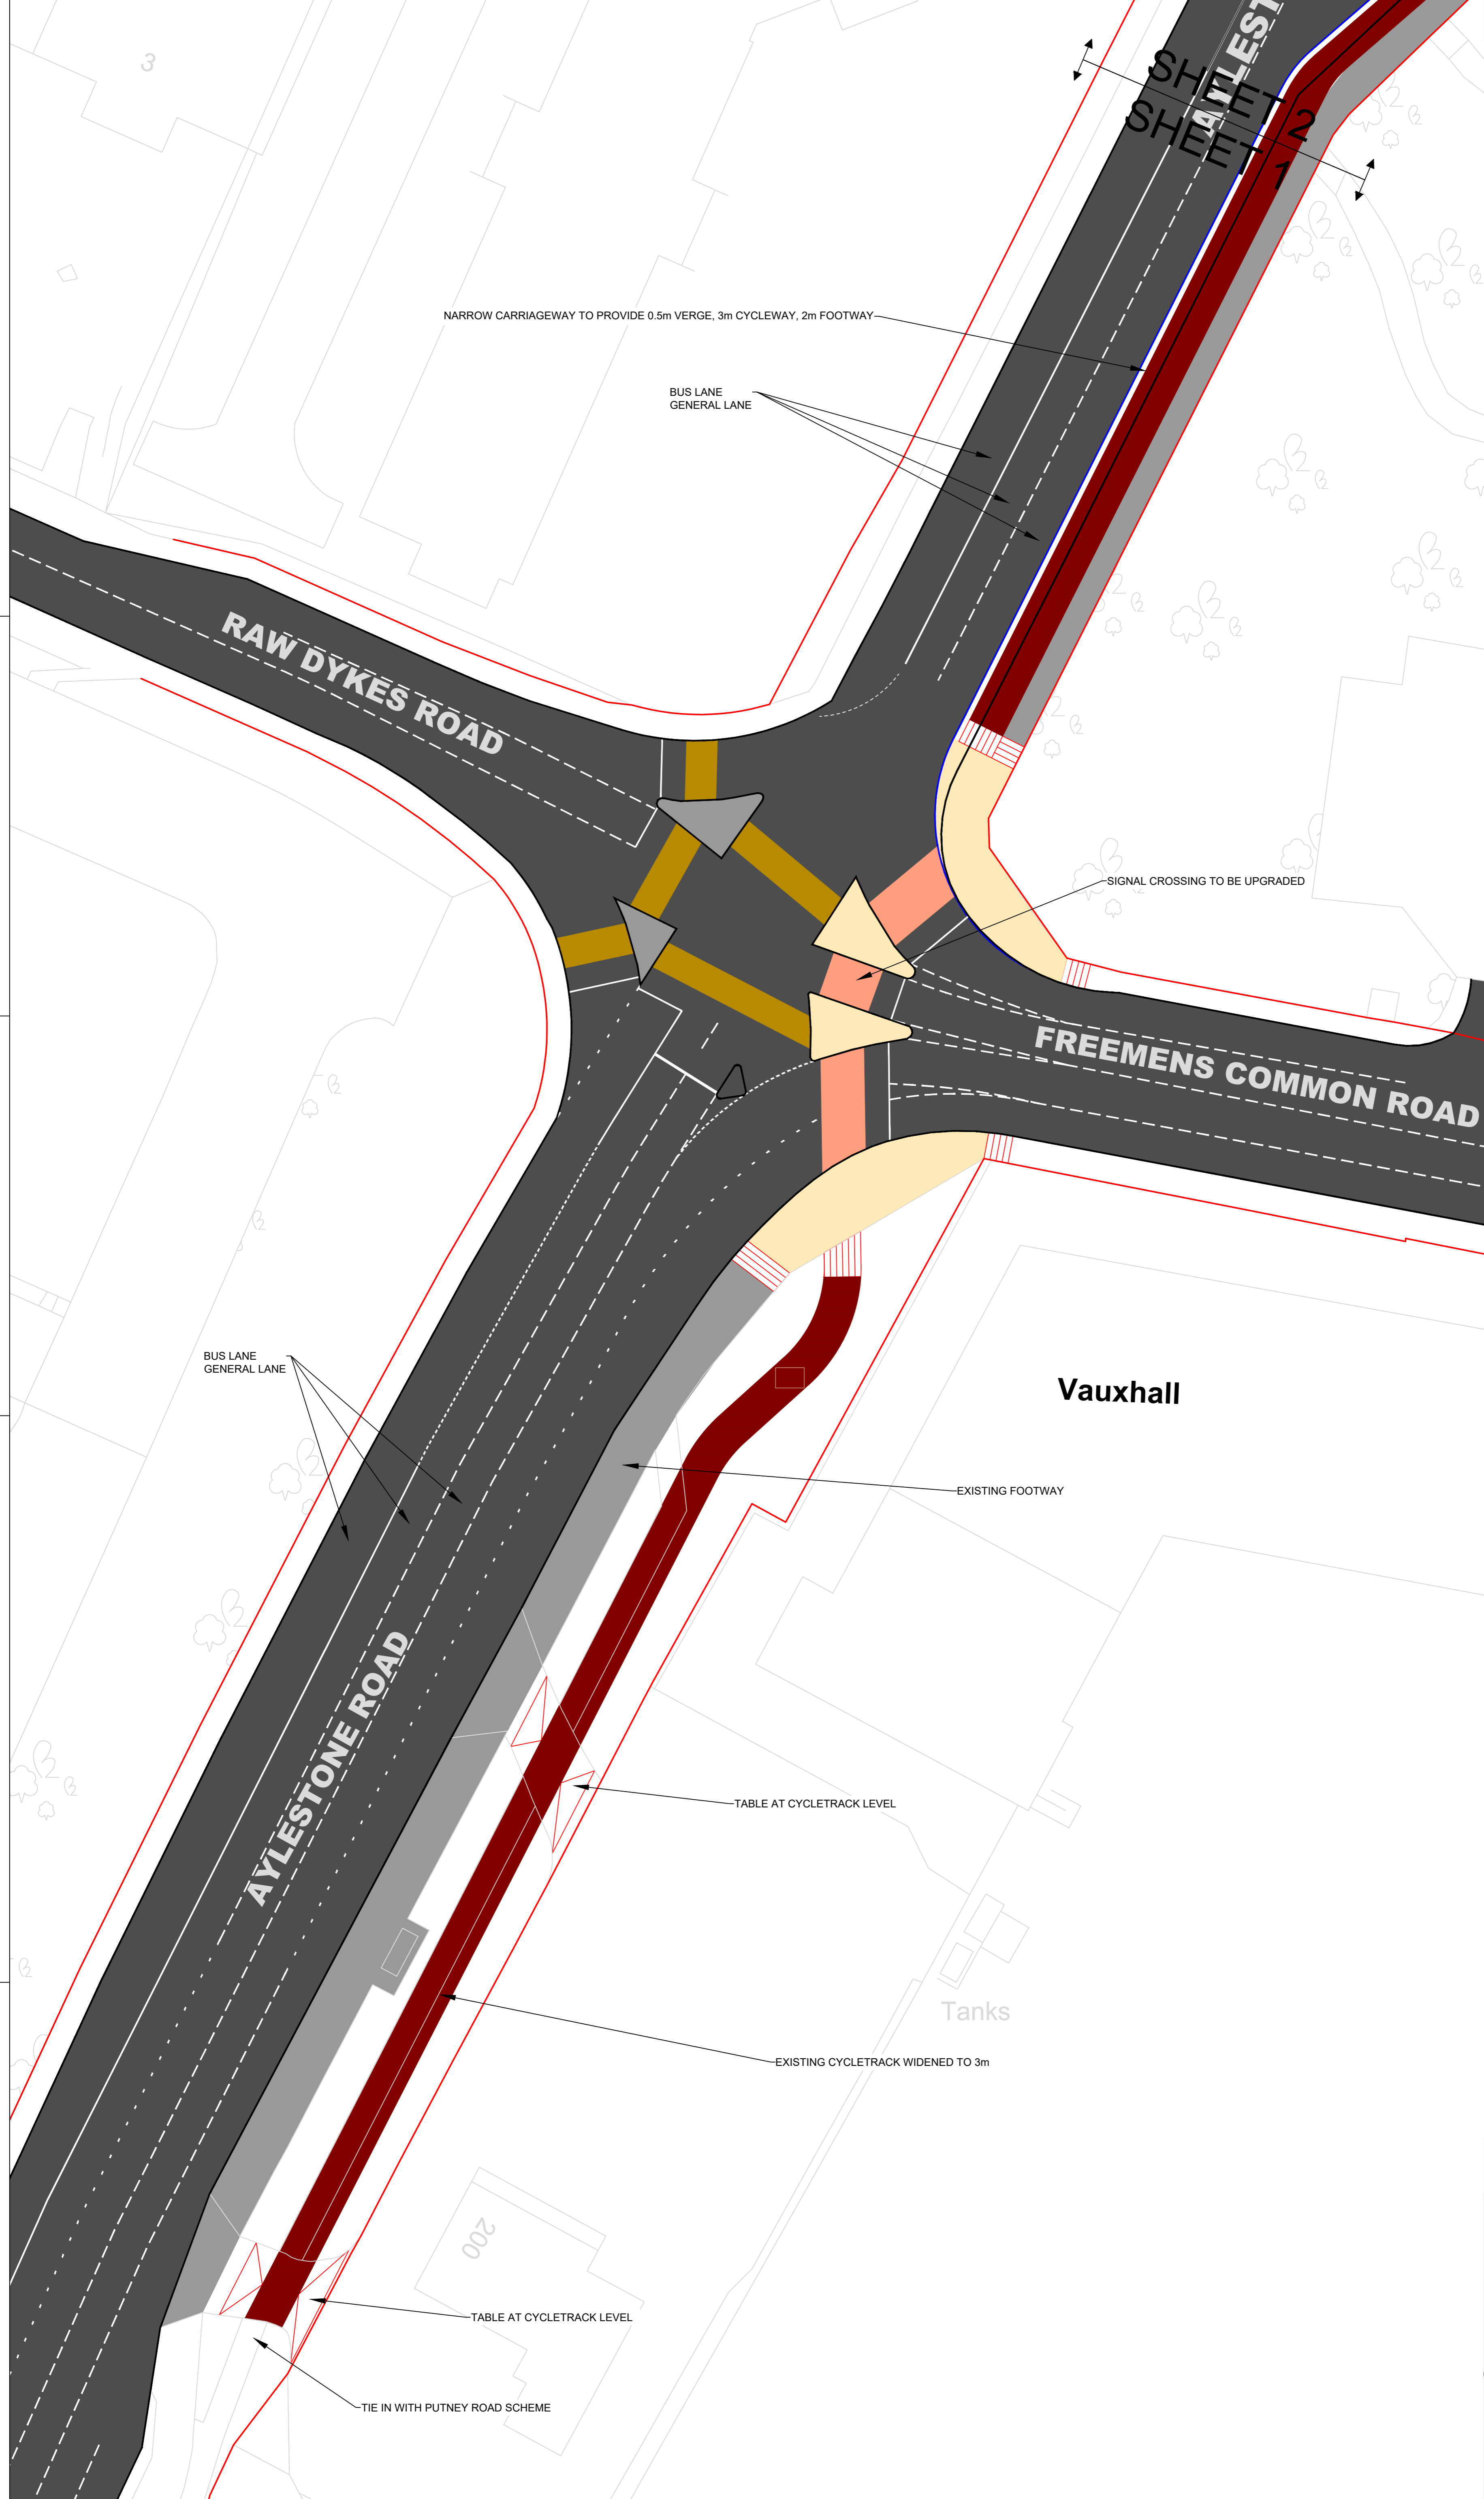

Revision	Amendment	Date

Leicester City Council
 Planning, Development & Transportation

CLIENT
 Leicester City Council

TITLE
Proposed Aylestone Road Scheme
 (Putney Rd to Freemens Common Rd)
Engagement Plan

DRAWING No.	REV	SCALE
N116473C/MPT/P1/0001	-	1:250

DRAWN BY	CC	DATE
CHECKED	NP	November 2021

ACAD FILE	ACAD	UPRN	SIZE
			A1